
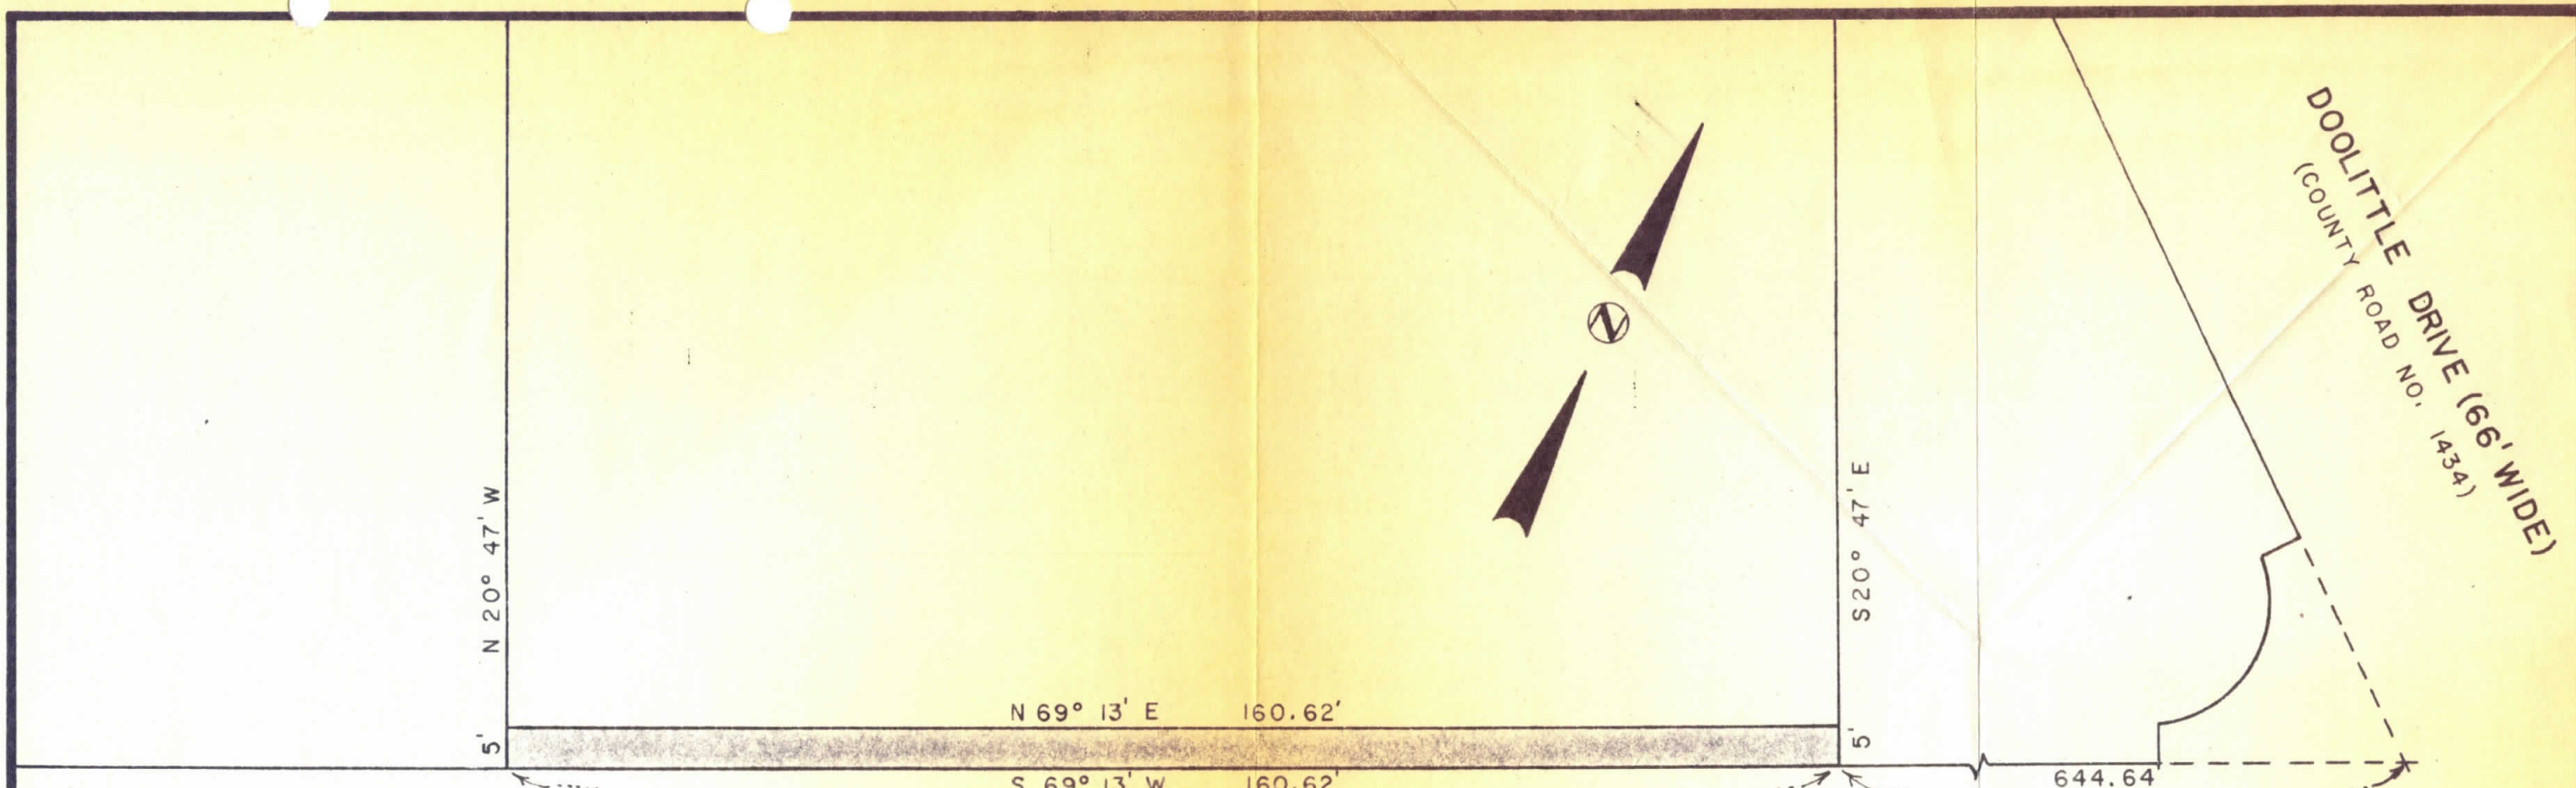


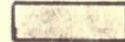

DAVIS STREET (50' WIDE)
(COUNTY ROAD NO. 5952)

 INDICATES PARCEL
TO BE ACQUIRED
LD 71-24
AREA = 803 SQ. FT. ±

PUBLIC WORKS DEPARTMENT			CITY OF SAN LEANDRO	
NO.	DATE	REVISION	DESIGNER <i>ME JA</i>	APPROVAL DATE <i>12-6-77</i>
			DRAFTSMAN <i>ME</i>	<i>R. Howard</i>
			SR. ENG'R. <i>PH</i>	RICHARD H. WARD
			ASST. P.W. DIR. <i>WAC</i>	Public Works Director
IT SHALL BE THE CONTRACTOR'S RESPONSIBILITY TO DETERMINE THE EXISTENCE AND LOCATION OF ALL UNDERGROUND UTILITIES. THOSE SHOWN REPRESENT THE BEST INFORMATION AVAILABLE TO THE CITY OF SAN LEANDRO AT THE TIME OF PREPARATION OF THESE PLANS. NO GUARANTEE IS MADE AS TO THE ACCURACY OF THIS INFORMATION.			77A-649-8-14	
			77A-649-8-14	

DAVIS STREET WIDENING	SHEET <u>1</u> OF <u>1</u>
GLEN B. MOHR COMPANY	JOB NO. _____
77A-649-8-14	SCALE 1" = 20'
	DWG. 428 CASE 1603