


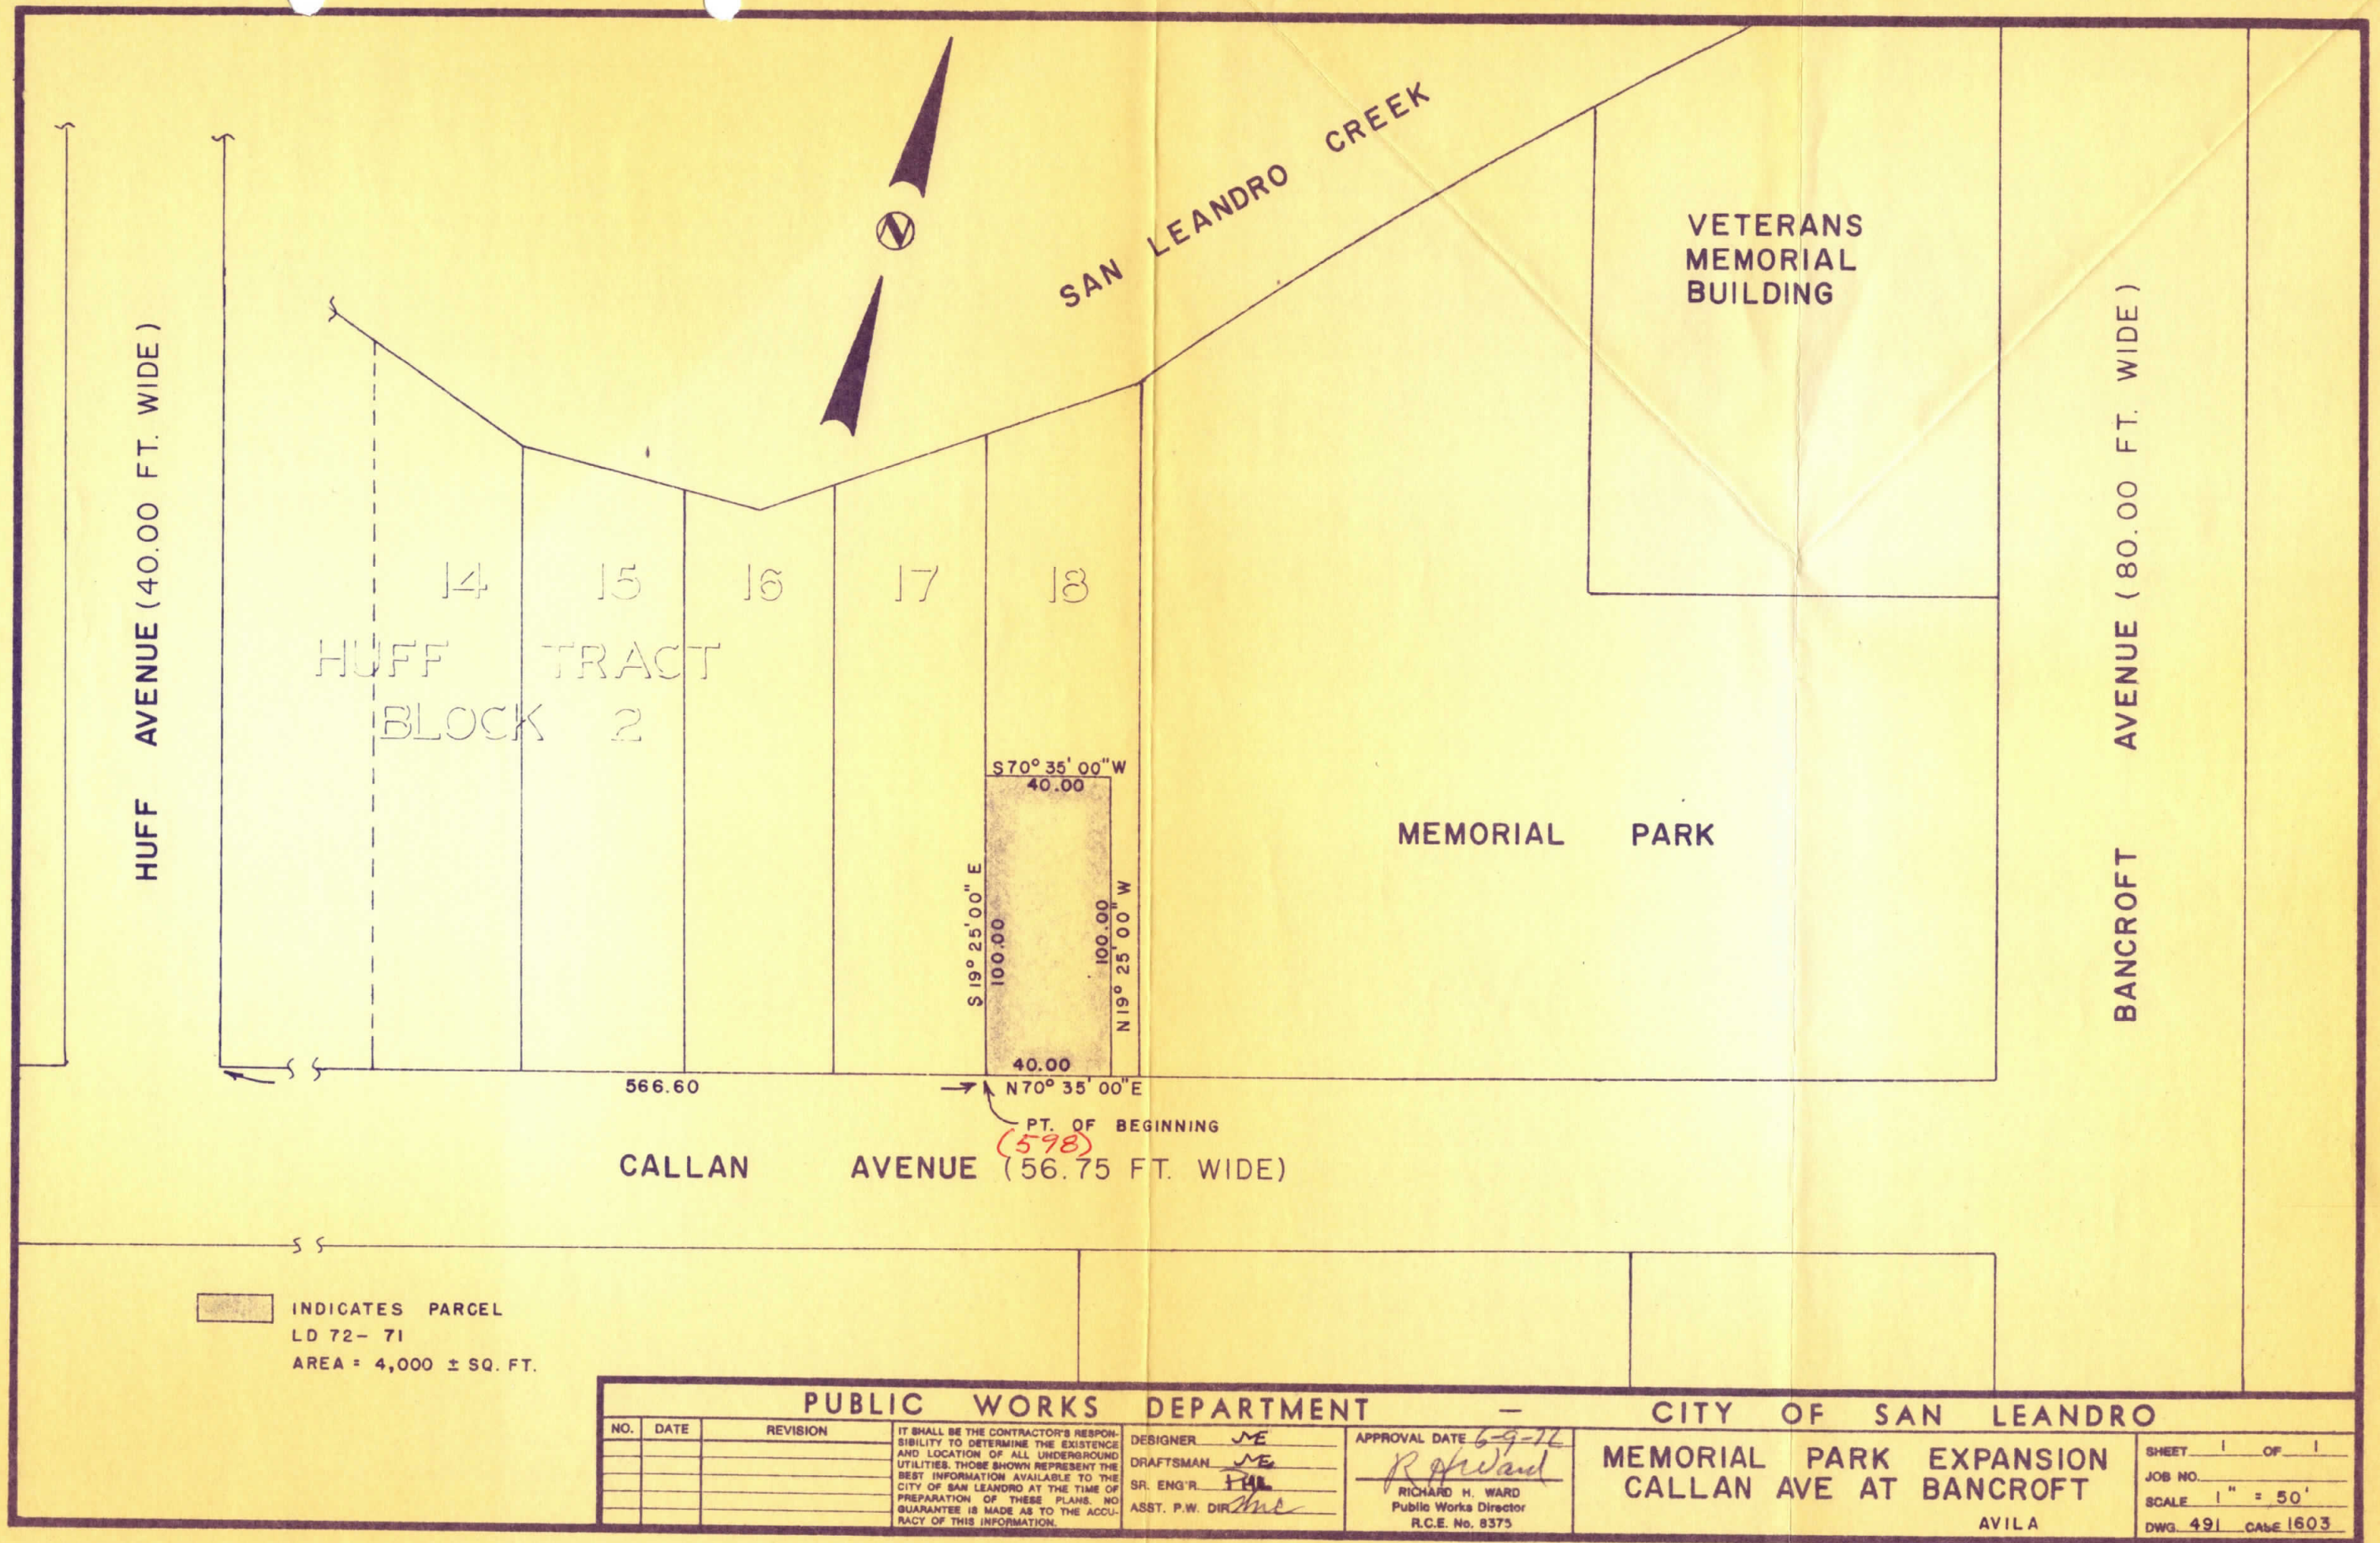

PUBLIC WORKS DEPARTMENT			CITY OF SAN LEANDRO				
NO.	DATE	REVISION	IT SHALL BE THE CONTRACTOR'S RESPONSIBILITY TO DETERMINE THE EXISTENCE AND LOCATION OF ALL UNDERGROUND UTILITIES. THOSE SHOWN REPRESENT THE BEST INFORMATION AVAILABLE TO THE CITY OF SAN LEANDRO AT THE TIME OF PREPARATION OF THESE PLANS. NO GUARANTEE IS MADE AS TO THE ACCURACY OF THIS INFORMATION.	DESIGNER <i>ME</i>	APPROVAL DATE <i>6-9-72</i>	MEMORIAL PARK EXPANSION CALLAN AVE AT BANCROFT AVILA	SHEET <i>1</i> OF <i>1</i>
				DRAFTSMAN <i>ME</i>	<i>R. H. Ward</i> RICHARD H. WARD Public Works Director R.C.E. No. 8375		JOB NO.
				SR. ENG'R. <i>PHL</i>			SCALE <i>1" = 50'</i>
				ASST. P.W. DIR. <i>me</i>			DWG. <i>491</i> CASE <i>1603</i>