








RE:2756 IM:842

70-142094

This is to certify that the interest in real property conveyed by Deed or Grant, dated, December 22, 1970, from Christ K. Christopher and Frosa C. Christopher, his wife, to the City of San Leandro, a municipal corporation, is hereby accepted on behalf of the City Council of the City of San Leandro, pursuant to authority conferred by Resolution of the City Council adopted on June 19, 1961, and the grantee consents to recordation thereof by its duly authorized officer.

Dated: December 22, 1970

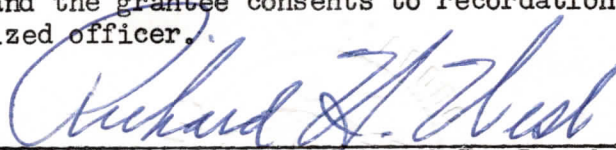  
R. H. West, City Clerk of the City of San Leandro



Approved as to Form  
RICHARD J. MOORE, County Counsel

By ..... Deputy

THE BOARD OF SUPERVISORS OF THE COUNTY OF ALAMEDA, STATE OF CALIFORNIA

On motion of Supervisor....., Seconded by Supervisor.....  
and approved by the following vote,

Ayes: Supervisors.....

Noes: Supervisors.....

Excused or Absent: Supervisors.....

THE FOLLOWING RESOLUTION WAS ADOPTED: CANCEL TAXES NUMBER 139180

WHEREAS, certain real property situate in the City of San Leandro, County of Alameda, State of California, and more particularly described under the following account number(s):

75-103-4-1 WOP (1970-71)

75-172-6-1 WOP (1970-71)

75-172-6-2 ALL (1971-72)

is now subject to a lien for uncollected taxes or assessments and penalties or costs thereon; and

WHEREAS, after the time said taxes or assessments and penalties and costs thereon became a lien on said real property, it was acquired by the City of San Leandro, as shown on ~~that~~/those certain deed(s) duly recorded in the office of the Recorder of Alameda County, and because of such public ownership is not subject to sale for delinquent taxes; and

WHEREAS, the City of San Leandro has requested the cancellation of said uncollected taxes and assessments and penalties and costs thereon now a lien upon the hereinabove described real property;

NOW, THEREFORE, BE IT RESOLVED AND ORDERED by this Board of Supervisors, with the written consent of the County Counsel of the County of Alameda, and with the written consent of the City Attorney of the City of San Leandro,

that the County Auditor be and he is hereby ordered and directed to cancel any and all uncollected taxes or assessments and penalties or costs thereon, now a lien upon the above described parcel(s) of real property; provided, however, that this resolution and order shall not be construed as making or authorizing the cancellation of any taxes or assessments or penalties or costs thereon, charged or levied on any possessory interest in or to said parcel(s) of real property, or any special assessment levied on said parcel(s) of real property; and

BE IT FURTHER RESOLVED AND ORDERED that if said parcel(s) of real property ~~has~~/have been sold to the State for nonpayment of any of said taxes, and a certificate of sale or deed therefor has been issued to the State, and the State has not disposed of the property so sold, the County Auditor be and he is hereby ordered and directed to cancel the certificate of sale or deed so issued; and

BE IT FURTHER RESOLVED that pursuant to the provisions of Sections 134, 2921.5 and 4986 of the Revenue and Taxation Code, the Auditor is hereby authorized and directed to transfer uncollected taxes and penalties thereon from the "Secured Roll" to the "Unsecured Roll".

CONSENT OF THE COUNTY COUNSEL OF THE  
COUNTY OF ALAMEDA, STATE OF CALIFORNIA

The County Counsel of the County of Alameda, State of California, hereby consents to the cancellation of all uncollected county taxes or assessments and penalties or costs thereon, charged or levied and now a lien upon the real property hereinabove described, and as shown on ~~that~~/those certain deed(s) duly recorded in the office of the Recorder of Alameda County.

RICHARD J. MOORE  
County Counsel for the County of Alameda,  
State of California

By T. J. FENNOIE  
Deputy County Counsel for the County of Alameda,  
State of California



CONSENT OF THE CITY ATTORNEY OF THE CITY OF SAN LEANDRO  
COUNTY OF ALAMEDA, STATE OF CALIFORNIA

The City Attorney of the City of San Leandro, County of Alameda, State of California, hereby consents to the cancellation of all uncollected city taxes or assessments and penalties or costs thereon, charged or levied and now a lien upon the real property hereinabove described, and as shown on those certain deeds duly recorded in the office of the Recorder of Alameda County.

GLENN A. FORBES

City Attorney for the City of San Leandro,  
County of Alameda, State of California

By JAMES M. McSHARRY

Assistant City Attorney for the City of  
San Leandro, County of Alameda, State of  
California

I CERTIFY THAT THE FOREGOING IS A COR-  
RECT COPY OF A RESOLUTION ADOPTED BY  
THE BOARD OF SUPERVISORS ALAMEDA

COUNTY, CALIFORNIA JUN 15 1971

ATTEST: JUN 15 1971  
JACK K. POOL, CLERK OF  
THE BOARD OF SUPERVISORS

BY: *Marilyn S. Moore*





BA: \_\_\_\_\_  
 THE BOARD OF SUPERVISORS  
 JACK K. BOGGS, CLERK OF  
 ALLEGY: \_\_\_\_\_  
 COMIDA' SUPERIORIV \_\_\_\_\_  
 THE BOARD OF SUPERVISORS VERMONT  
 BEST COPY OF A RESOLUTION ADOPTED BY  
 I CERTIFY THAT THE FOREGOING IS A COPY

CERTIFICATE  
 THE BOARD OF SUPERVISORS, STATE OF  
 VERMONT, HAS ADOPTED FOR THE CITY OF  
 \_\_\_\_\_  
 \_\_\_\_\_

COMIDA' SUPERIORIV VERMONT  
 STATE OF VERMONT, HAS ADOPTED FOR THE CITY OF  
 \_\_\_\_\_  
 \_\_\_\_\_

This resolution is hereby adopted by the Board of Supervisors of the State of Vermont, and the same shall be in full force and effect from and after the date of its adoption, and the same shall be published in the official newspaper of the State of Vermont, and a copy of the same shall be filed in the office of the Secretary of State of the State of Vermont.


COMIDA' SUPERIORIV VERMONT  
 STATE OF VERMONT, HAS ADOPTED FOR THE CITY OF \_\_\_\_\_



BY RJE DATE 10-3-69  
 CHKD. BY AMC DATE 10-8-69  
 Revised 9-8-70 RJE

SUBJECT ALVARADO ST.  
WIDENING  
(Christopher)

SHEET NO. \_\_\_\_\_ OF \_\_\_\_\_  
 JOB NO. 75-103-4 &  
75-103-3

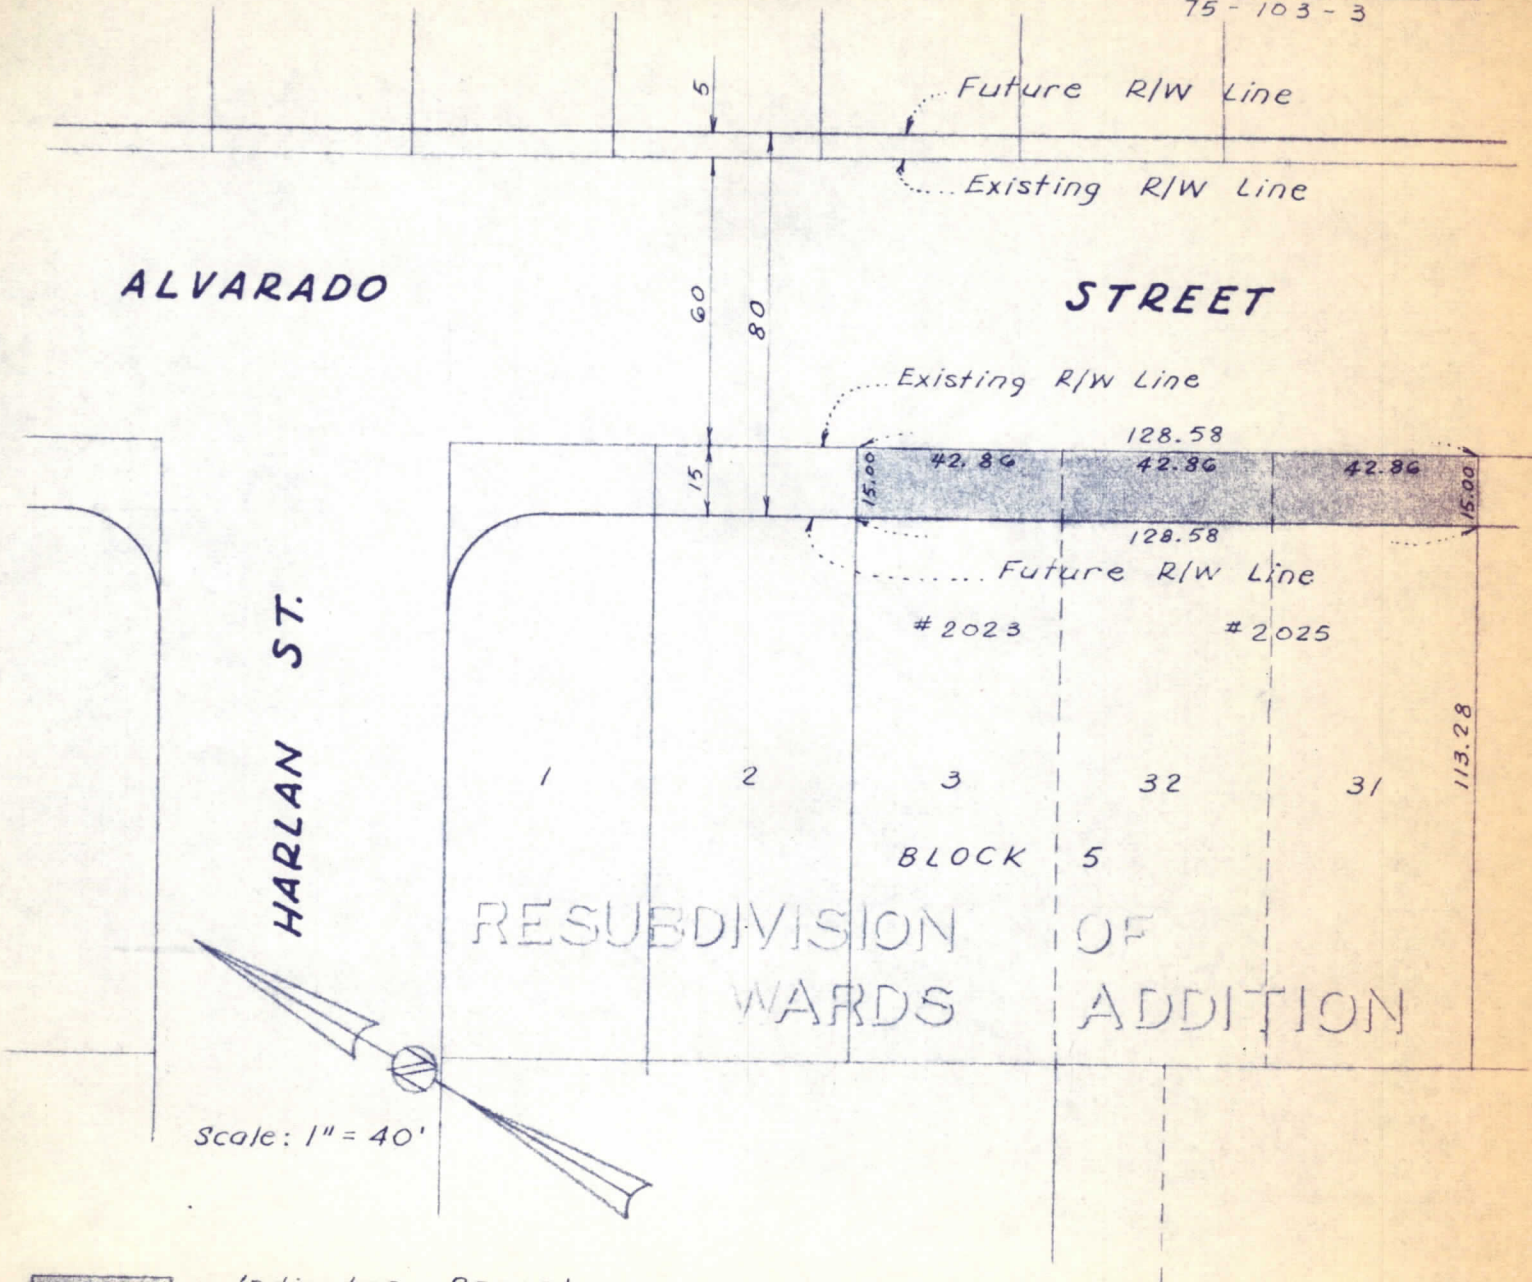

Scale: 1" = 40'



Indicates Parcel To Be Acquired  
 LD 70-35  
 Area = 1929 Sq. Ft. ±

ACQUIRED: DEC. 24, 1970  
 REEL 2756  
 IMAGE 841

10-9-69  
 Date

by R H Ward  
 James F. Vivrette  
 City Engineer  
 R.C.E. No. 8087

CC# 766