


787

ACQUIRED
BY RE 2866 1M 189
DATE JUN 3, 1971
PLOTTED 7-12-77 KM
CITY CLERK FILE NO. 787

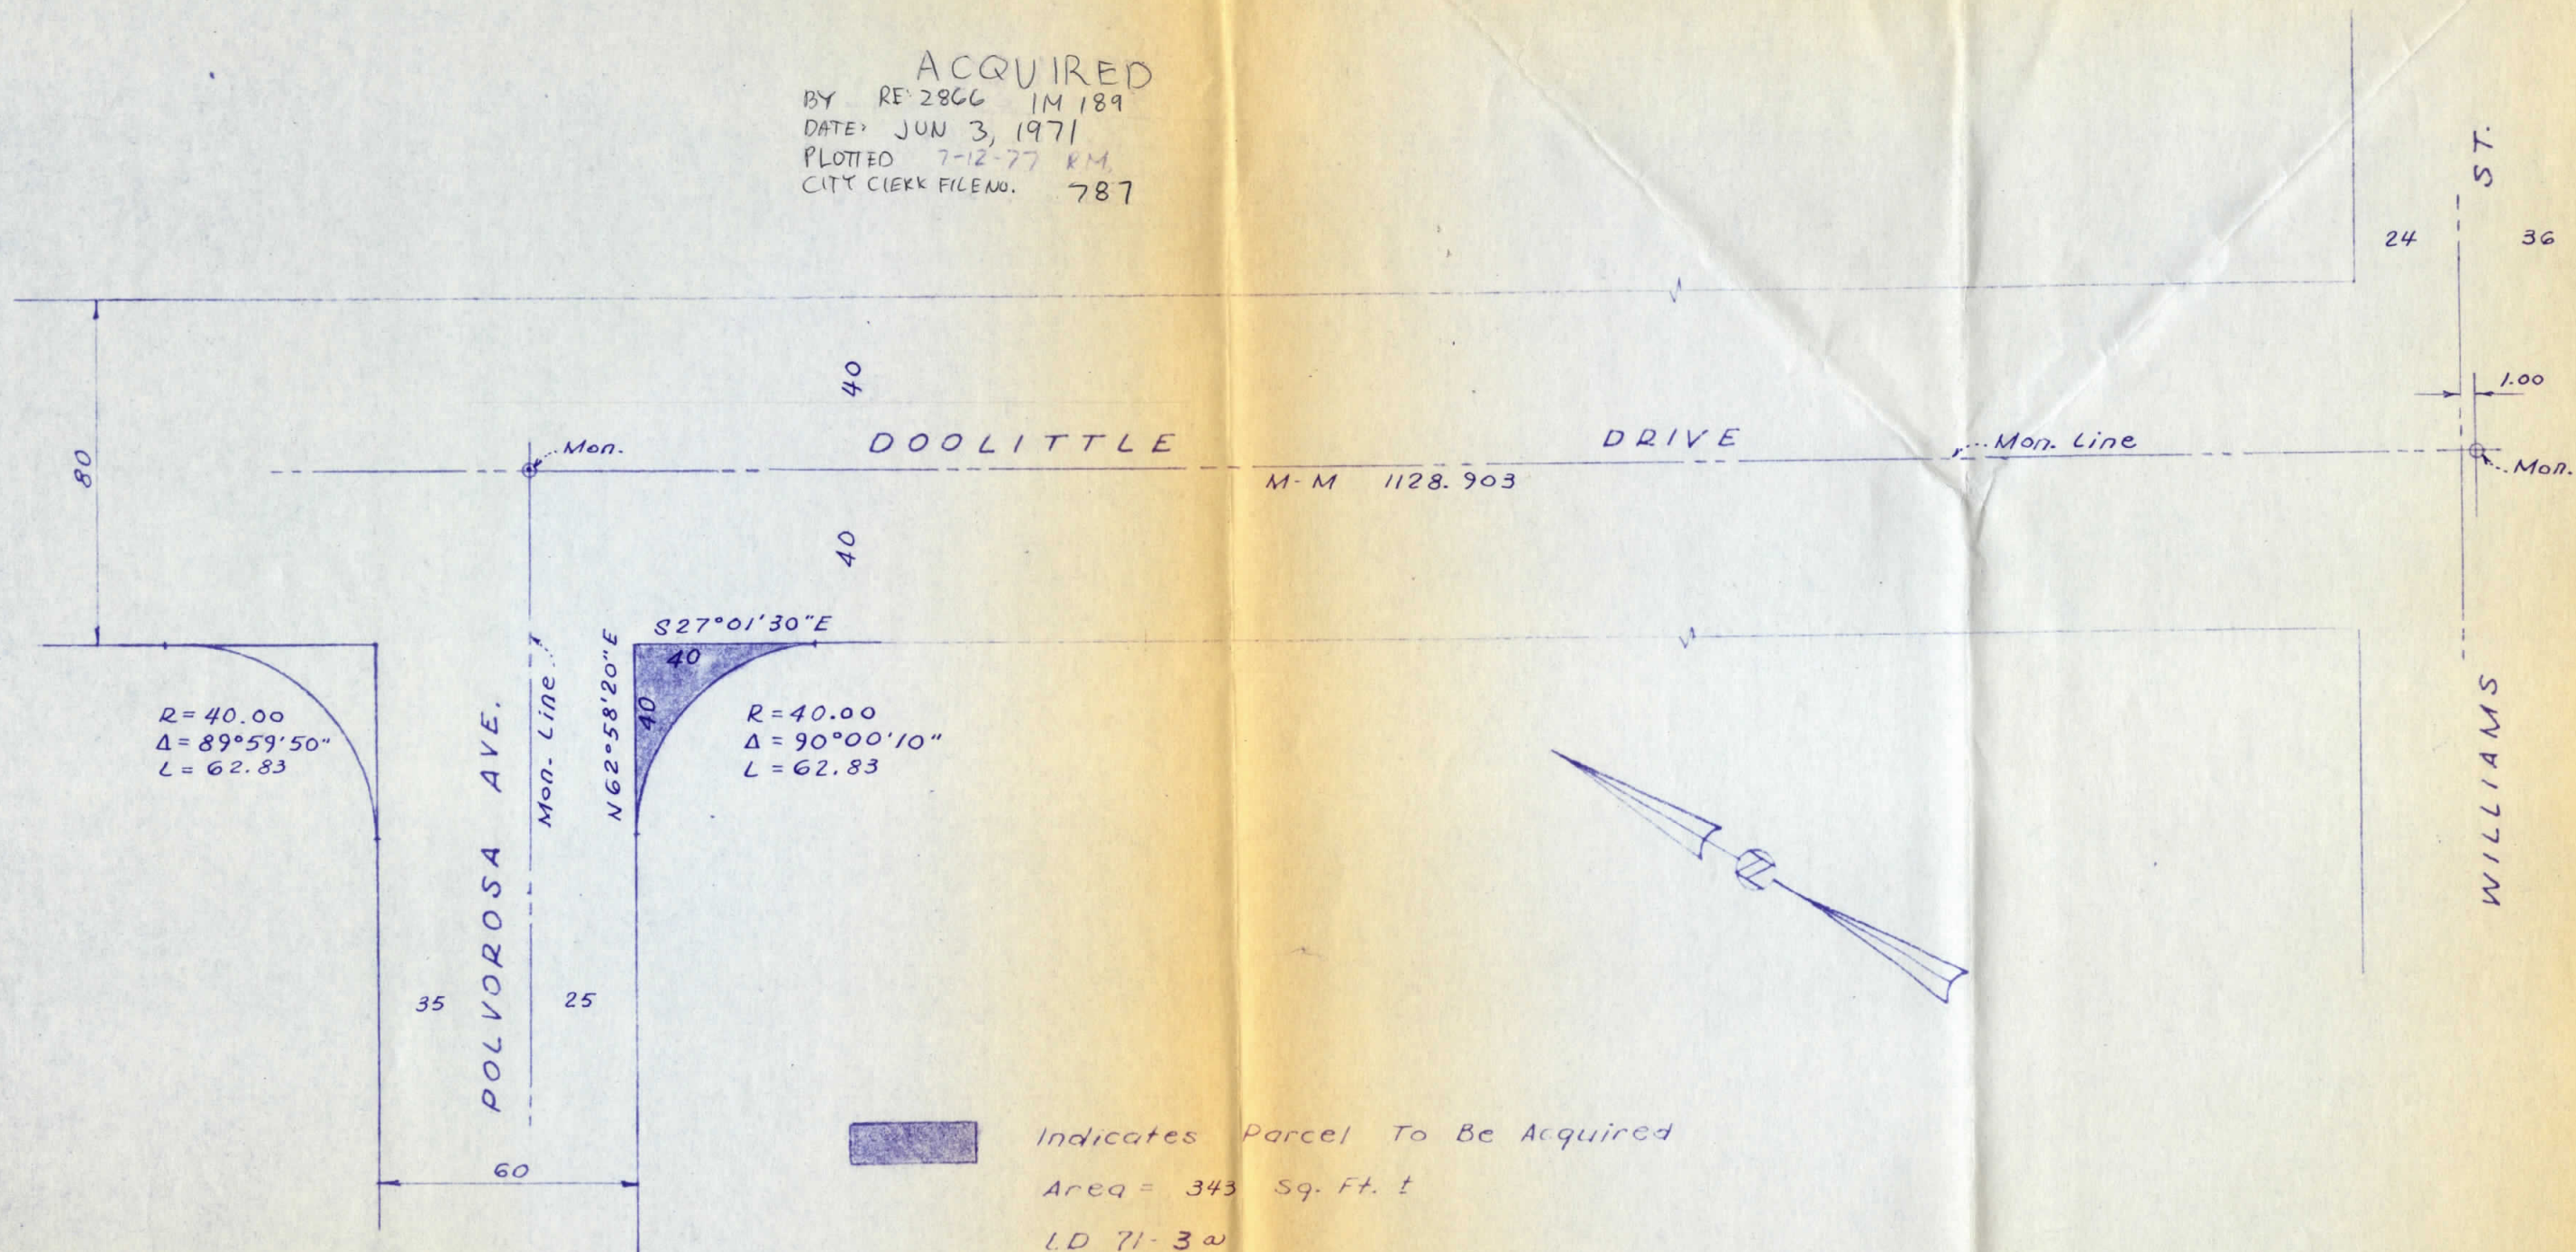

PUBLIC WORKS DEPARTMENT			CITY OF SAN LEANDRO		
NO.	DATE	REVISION	DESIGNER	APPROVAL DATE	DOOLITTLE @ POLVOROSA CORNER ROUNDINGS
			DRAFTSMAN		
			SR. ENG'R		
			ASST. P.W. DIR.		
IT SHALL BE THE CONTRACTOR'S RESPONSIBILITY TO DETERMINE THE EXISTENCE AND LOCATION OF ALL UNDERGROUND UTILITIES. THOSE SHOWN REPRESENT THE BEST INFORMATION AVAILABLE TO THE CITY OF SAN LEANDRO AT THE TIME OF PREPARATION OF THESE PLANS. NO GUARANTEE IS MADE AS TO THE ACCURACY OF THIS INFORMATION.			APPROVAL DATE 2-21-91 R.H. Ward RICHARD H. WARD Public Works Director R.C.E. No. 8375		SHEET _____ OF _____ JOB NO. _____ SCALE 1" = 40' DWG. 410 CASE 1603