



271E

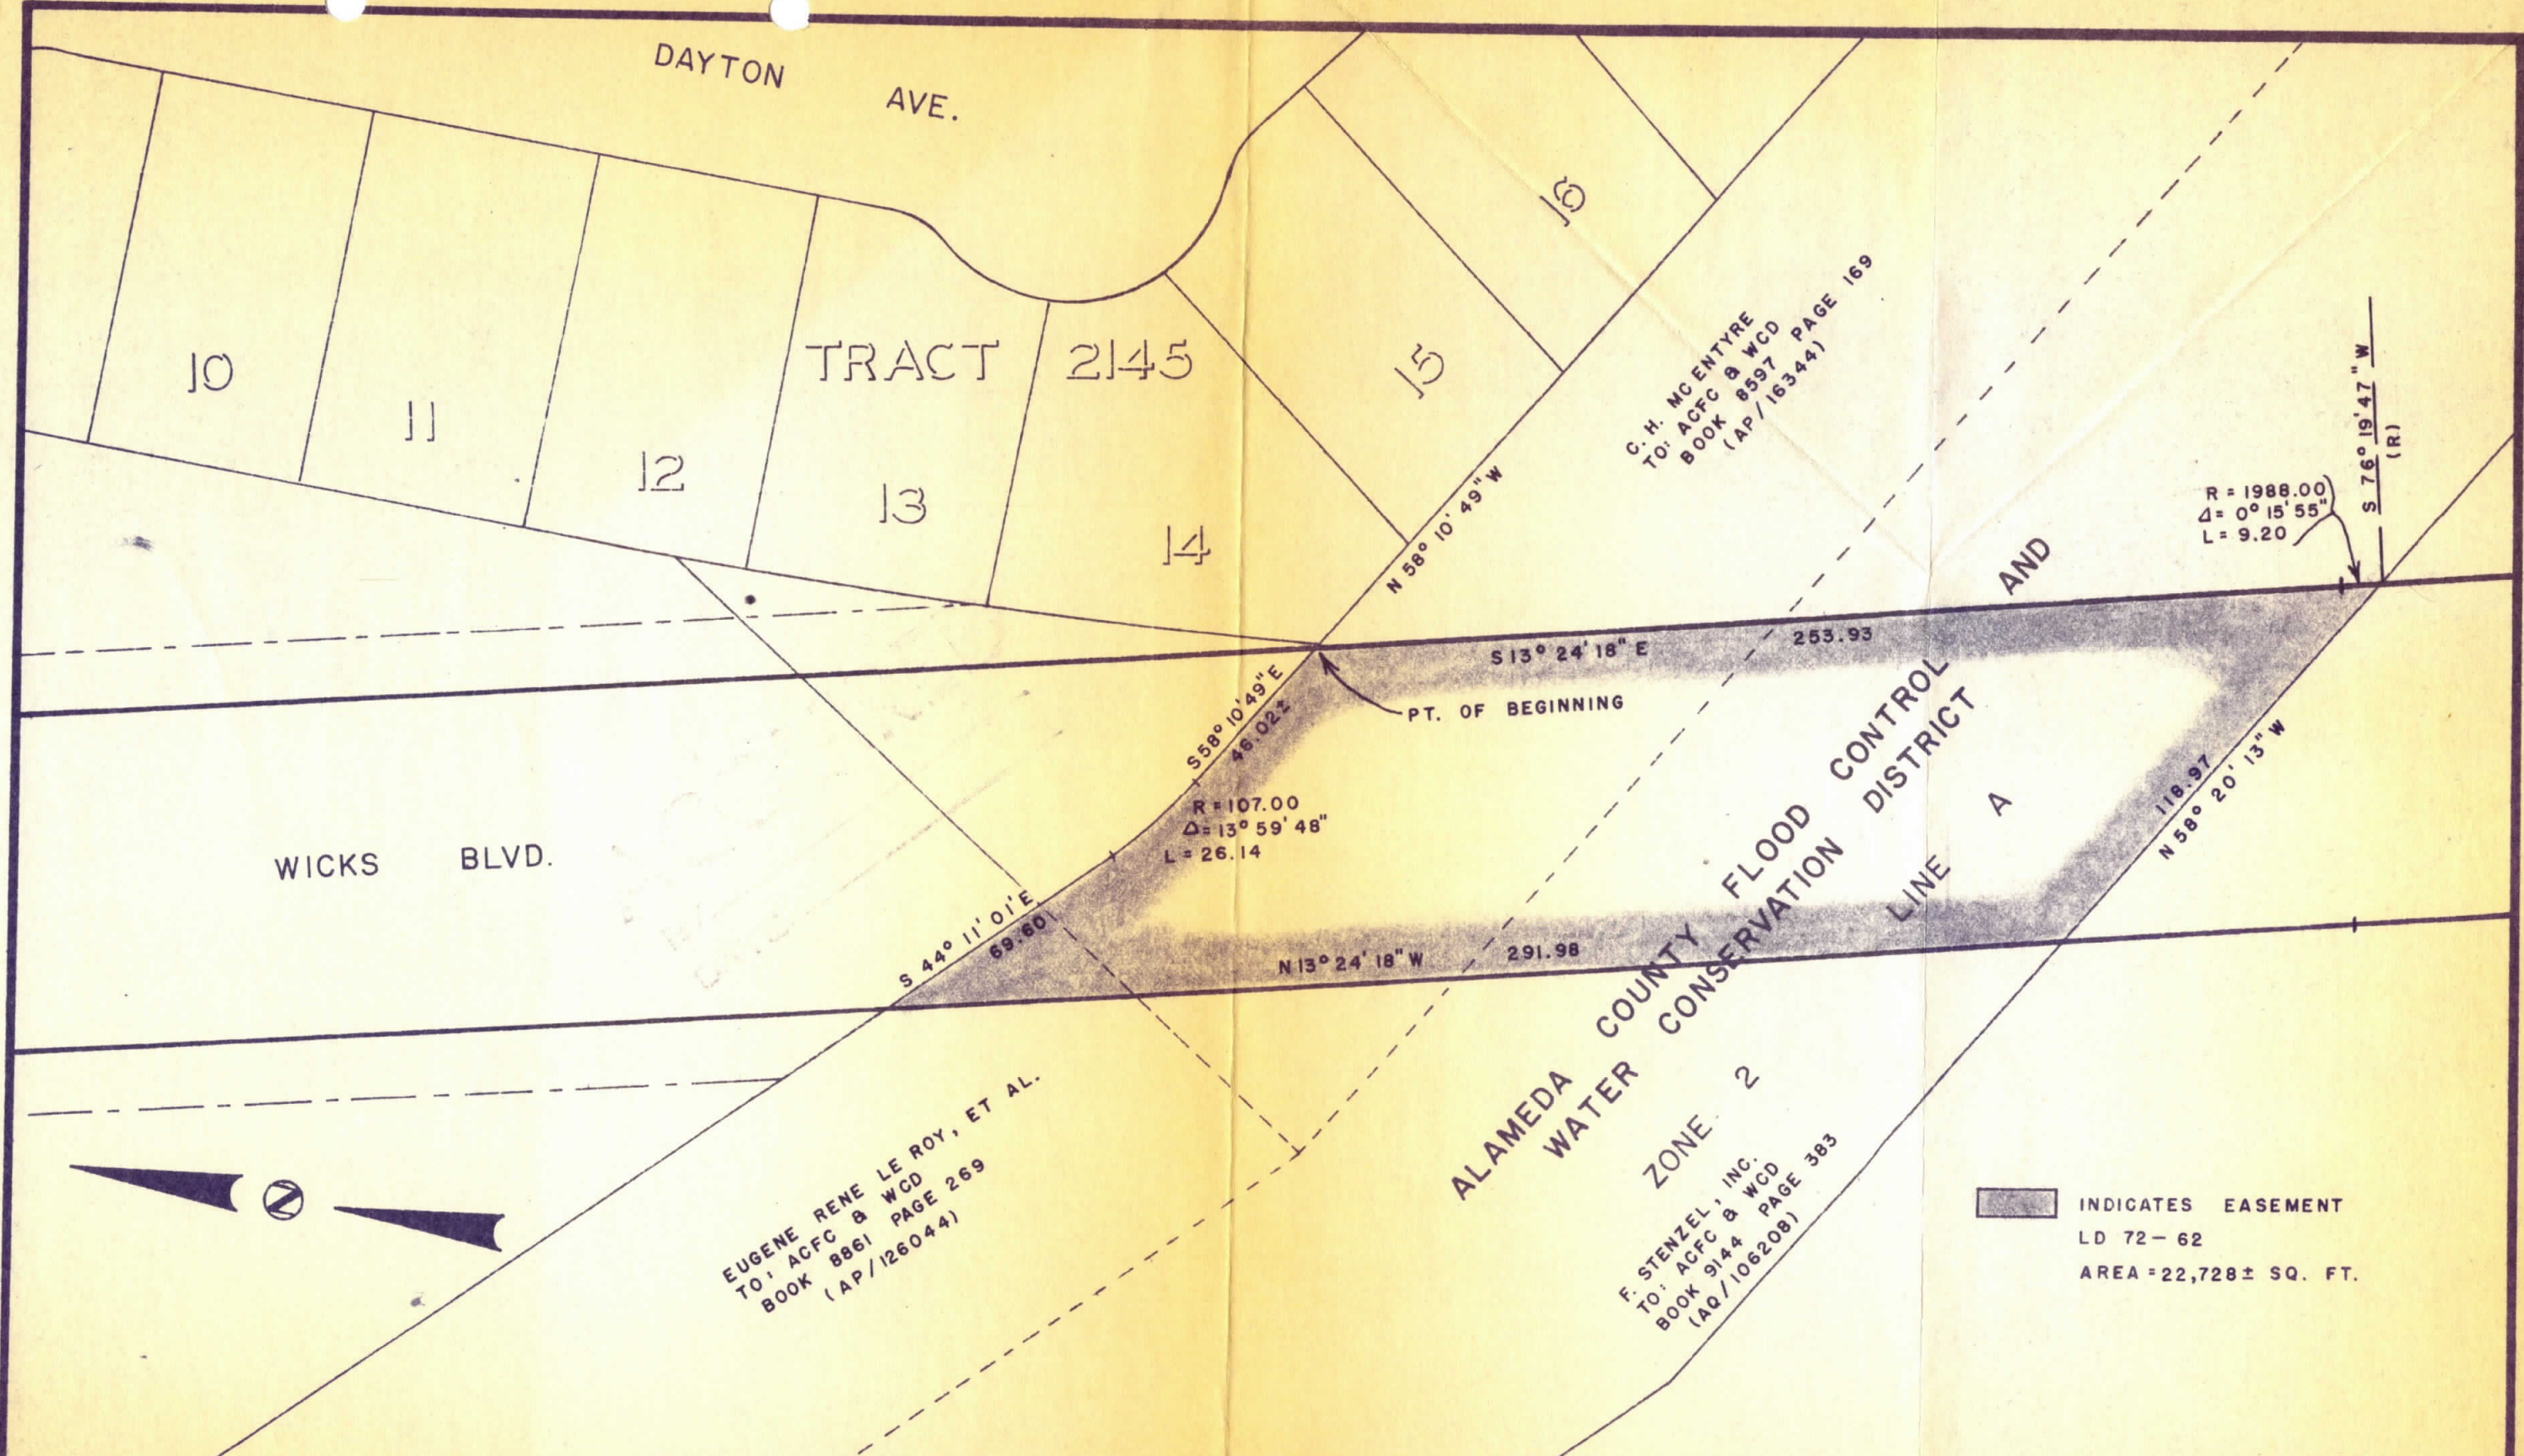

C. H. MCENTYRE
 TO: ACFC & WCD
 BOOK 8597 PAGE 169
 (AP/16344)

EUGENE RENE LE ROY, ET AL.
 TO: ACFC & WCD
 BOOK 8861 PAGE 269
 (AP/126044)

F. STENZEL, INC.
 TO: ACFC & WCD
 BOOK 9144 PAGE 383
 (AQ/106208)

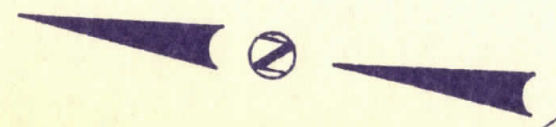

PUBLIC WORKS DEPARTMENT			CITY OF SAN LEANDRO		
NO.	DATE	REVISION	DESIGNER	APPROVAL DATE	WICKS BLVD - MANOR BLVD EXTENSION
			DRAFTSMAN	5-18-72	
			SR. ENG'R	<i>R. Howard</i>	EASEMENT
			ASST. P.W. DIR.	RICHARD H. WARD Public Works Director R.C.E. No. 8375	
<small>IT SHALL BE THE CONTRACTOR'S RESPONSIBILITY TO DETERMINE THE EXISTENCE AND LOCATION OF ALL UNDERGROUND UTILITIES. THOSE SHOWN REPRESENT THE BEST INFORMATION AVAILABLE TO THE CITY OF SAN LEANDRO AT THE TIME OF PREPARATION OF THESE PLANS. NO GUARANTEE IS MADE AS TO THE ACCURACY OF THIS INFORMATION.</small>			SHEET 1 OF 1 JOB NO. SCALE 1" = 40' DWG. 485 CASE 1603		