


932

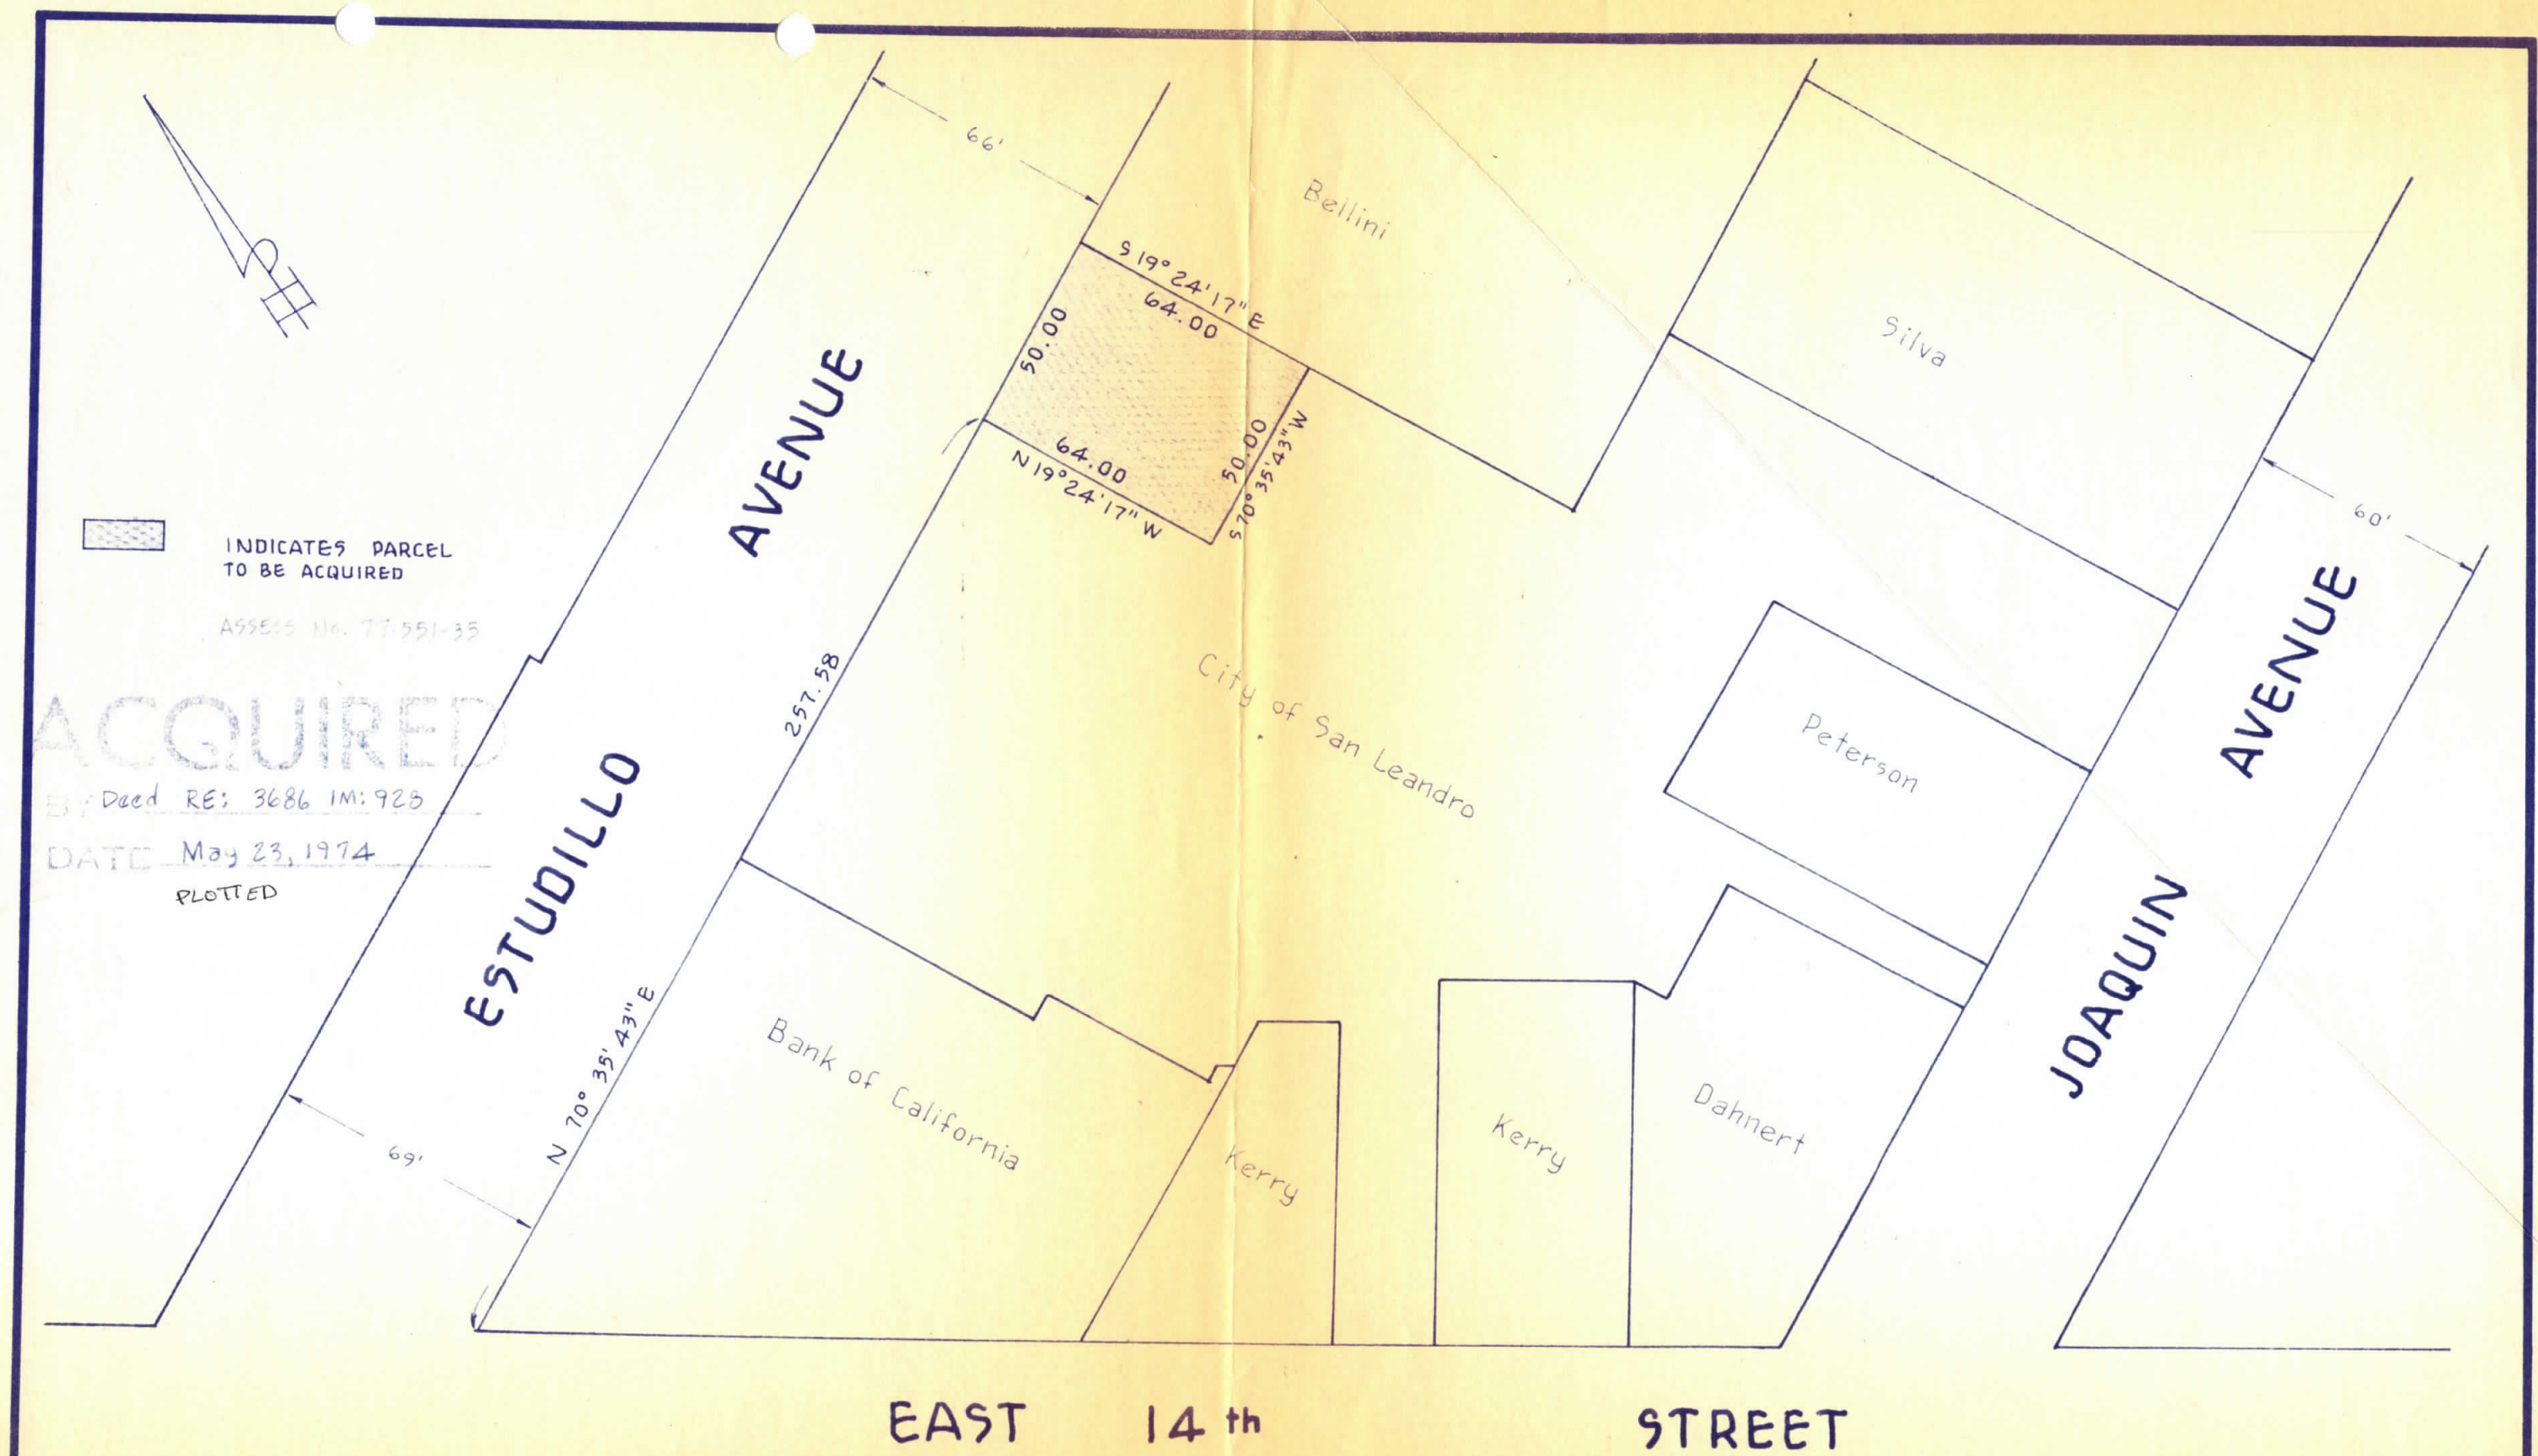

PUBLIC WORKS DEPARTMENT			CITY OF SAN LEANDRO		
NO.	DATE	REVISION	IT SHALL BE THE CONTRACTOR'S RESPONSIBILITY TO DETERMINE THE EXISTENCE AND LOCATION OF ALL UNDERGROUND UTILITIES. THOSE SHOWN REPRESENT THE BEST INFORMATION AVAILABLE TO THE CITY OF SAN LEANDRO AT THE TIME OF PREPARATION OF THESE PLANS. NO GUARANTEE IS MADE AS TO THE ACCURACY OF THIS INFORMATION.	DESIGNER <u>WXM</u>	APPROVAL DATE
				DRAFTSMAN <u>WXM</u>	
				SR. ENG'R.	
				ASST. P.W. DIR.	
				RICHARD H. WARD Public Works Director R.C.E. No. 8375	
				PROPERTY ACQUISITION BLOCK "O"	
				WM. JONES	
				SHEET 1 OF 1	
				JOB NO.	
				SCALE 1" = 40'	
				DWG. 558 CASE 1603	

cc 932