


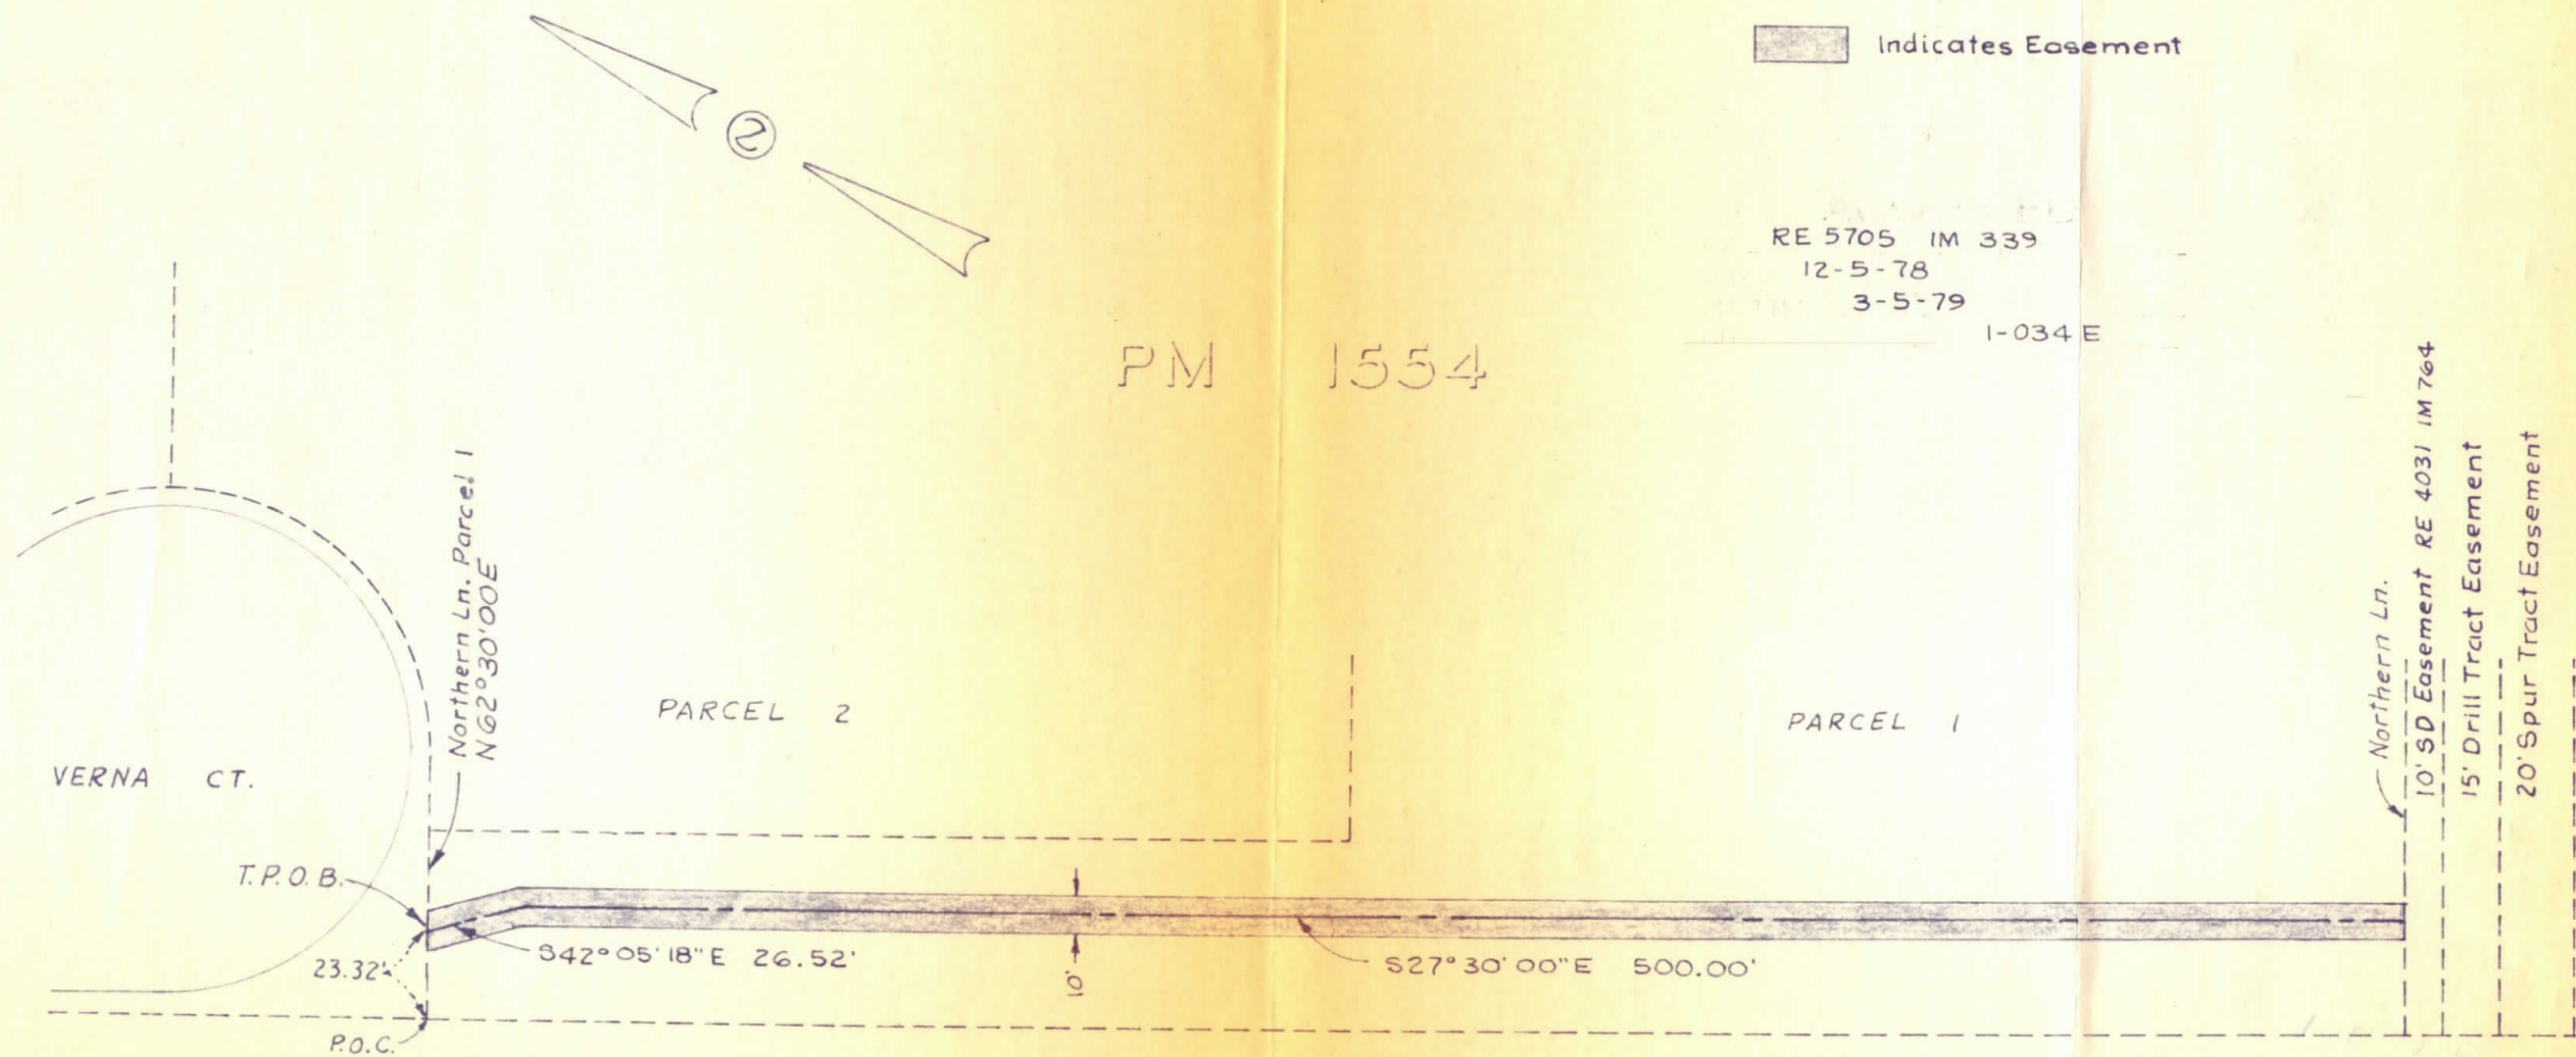

PUBLIC WORKS DEPARTMENT			CITY OF SAN LEANDRO		
NO.	DATE	REVISION	IT SHALL BE THE CONTRACTOR'S RESPONSIBILITY TO DETERMINE THE EXISTENCE AND LOCATION OF ALL UNDERGROUND UTILITIES. THOSE SHOWN REPRESENT THE BEST INFORMATION AVAILABLE TO THE CITY OF SAN LEANDRO AT THE TIME OF PREPARATION OF THESE PLANS. NO GUARANTEE IS MADE AS TO THE ACCURACY OF THIS INFORMATION.	DESIGNER DRAFTSMAN DK SR. ENG'R. ASST. P.W. DIR.	APPROVAL DATE RICHARD H. WARD Public Works Director R.C.E. No. 8375
			STORM DRAIN EASEMENT Sutter Hill Limited		
			SHEET _____ OF _____ JOB NO. _____ SCALE 1" = 50' DWG. 631 CASE 1603		

LD 78-31
77A-646-29