



1-098

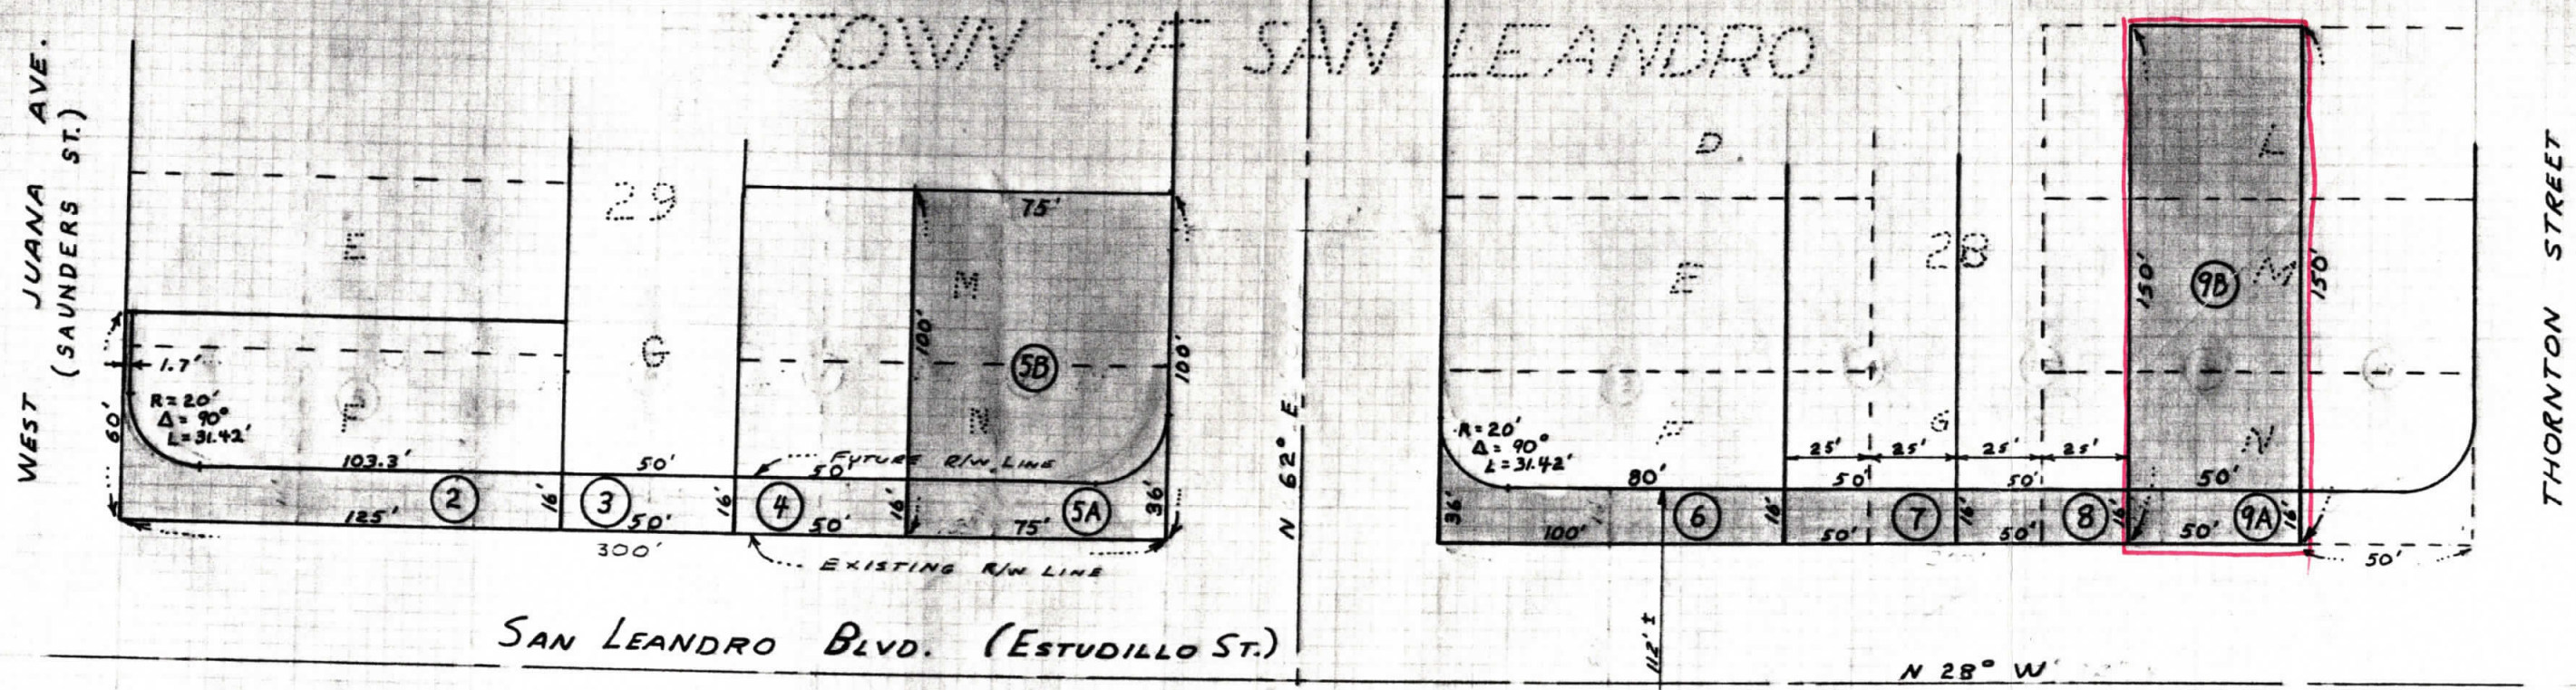

PARCEL	TYPE	AREA #	APN	LD#	OWNER
2	Take	2161	75-39-14/1	82-25	Wood & Endo
3	"	800	75-39-26	82-26	Murray
4	"	800	75-39-25	82-27	Wood & Endo
5A	"	1286	75-39-24	81-17	Freezall
5B	Remainder	6214	75-39-24	82-20	"
6	Take	1686	75-28-1	82-28	Wood & Endo
7	"	800	75-28-11	82-23	Wood
8	"	800	75-28-10	82-24	Wood
9A	"	800	75-28-9	82-29	Gamaza et al.
9B	Remainder	6700	75-28-9	82-30	"

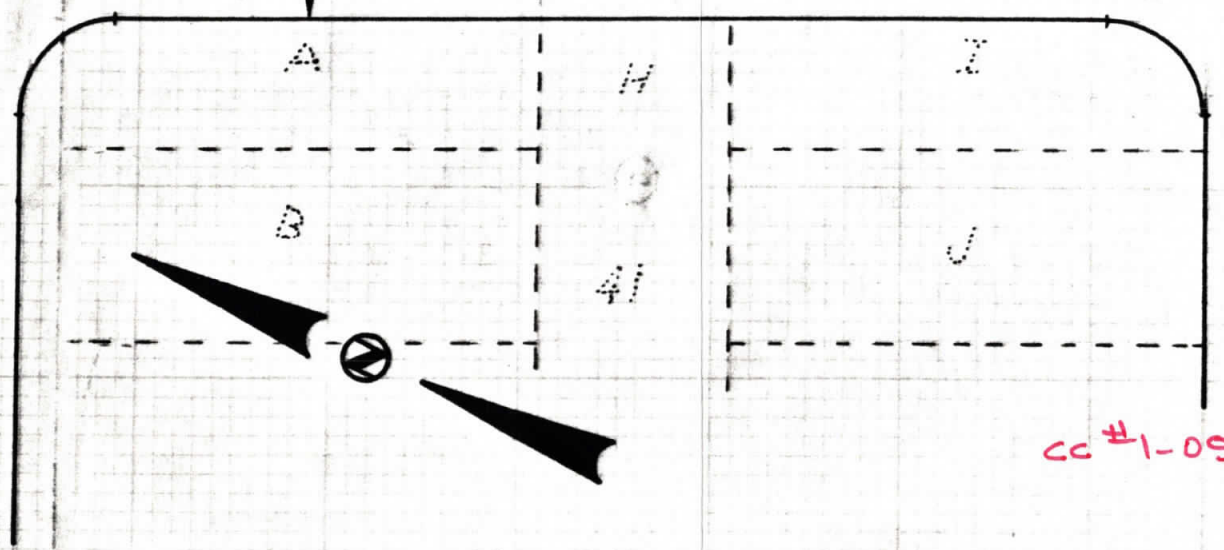

cc #1-098

PUBLIC WORKS DEPARTMENT			CITY OF SAN LEANDRO		
NO.	DATE	REVISION	DESIGNER	APPROVED DATE	SAN LEANDRO BLVD. WIDENING DAVIS ST. TO WILLIAMS ST.
			DRAFTSMAN		
			CHECKED BY		
			SR. ENGR.		
			ASST. P.W. DIR.		
IT SHALL BE THE CONTRACTOR'S RESPONSIBILITY TO DETERMINE THE EXISTENCE AND LOCATION OF ALL UNDERGROUND UTILITIES. THOSE SHOWN REPRESENT THE BEST INFORMATION AVAILABLE TO THE CITY OF SAN LEANDRO AT THE TIME OF PREPARATION OF THESE PLANS. NO GUARANTEE IS MADE AS TO THE ACCURACY OF THIS INFORMATION.			P. H. LONG Public Works Director R.C.E. 13170		
			SHEET 1 OF 1 JOB NO. SCALE 1" = 50' DWG. 418 CASE 1603		