

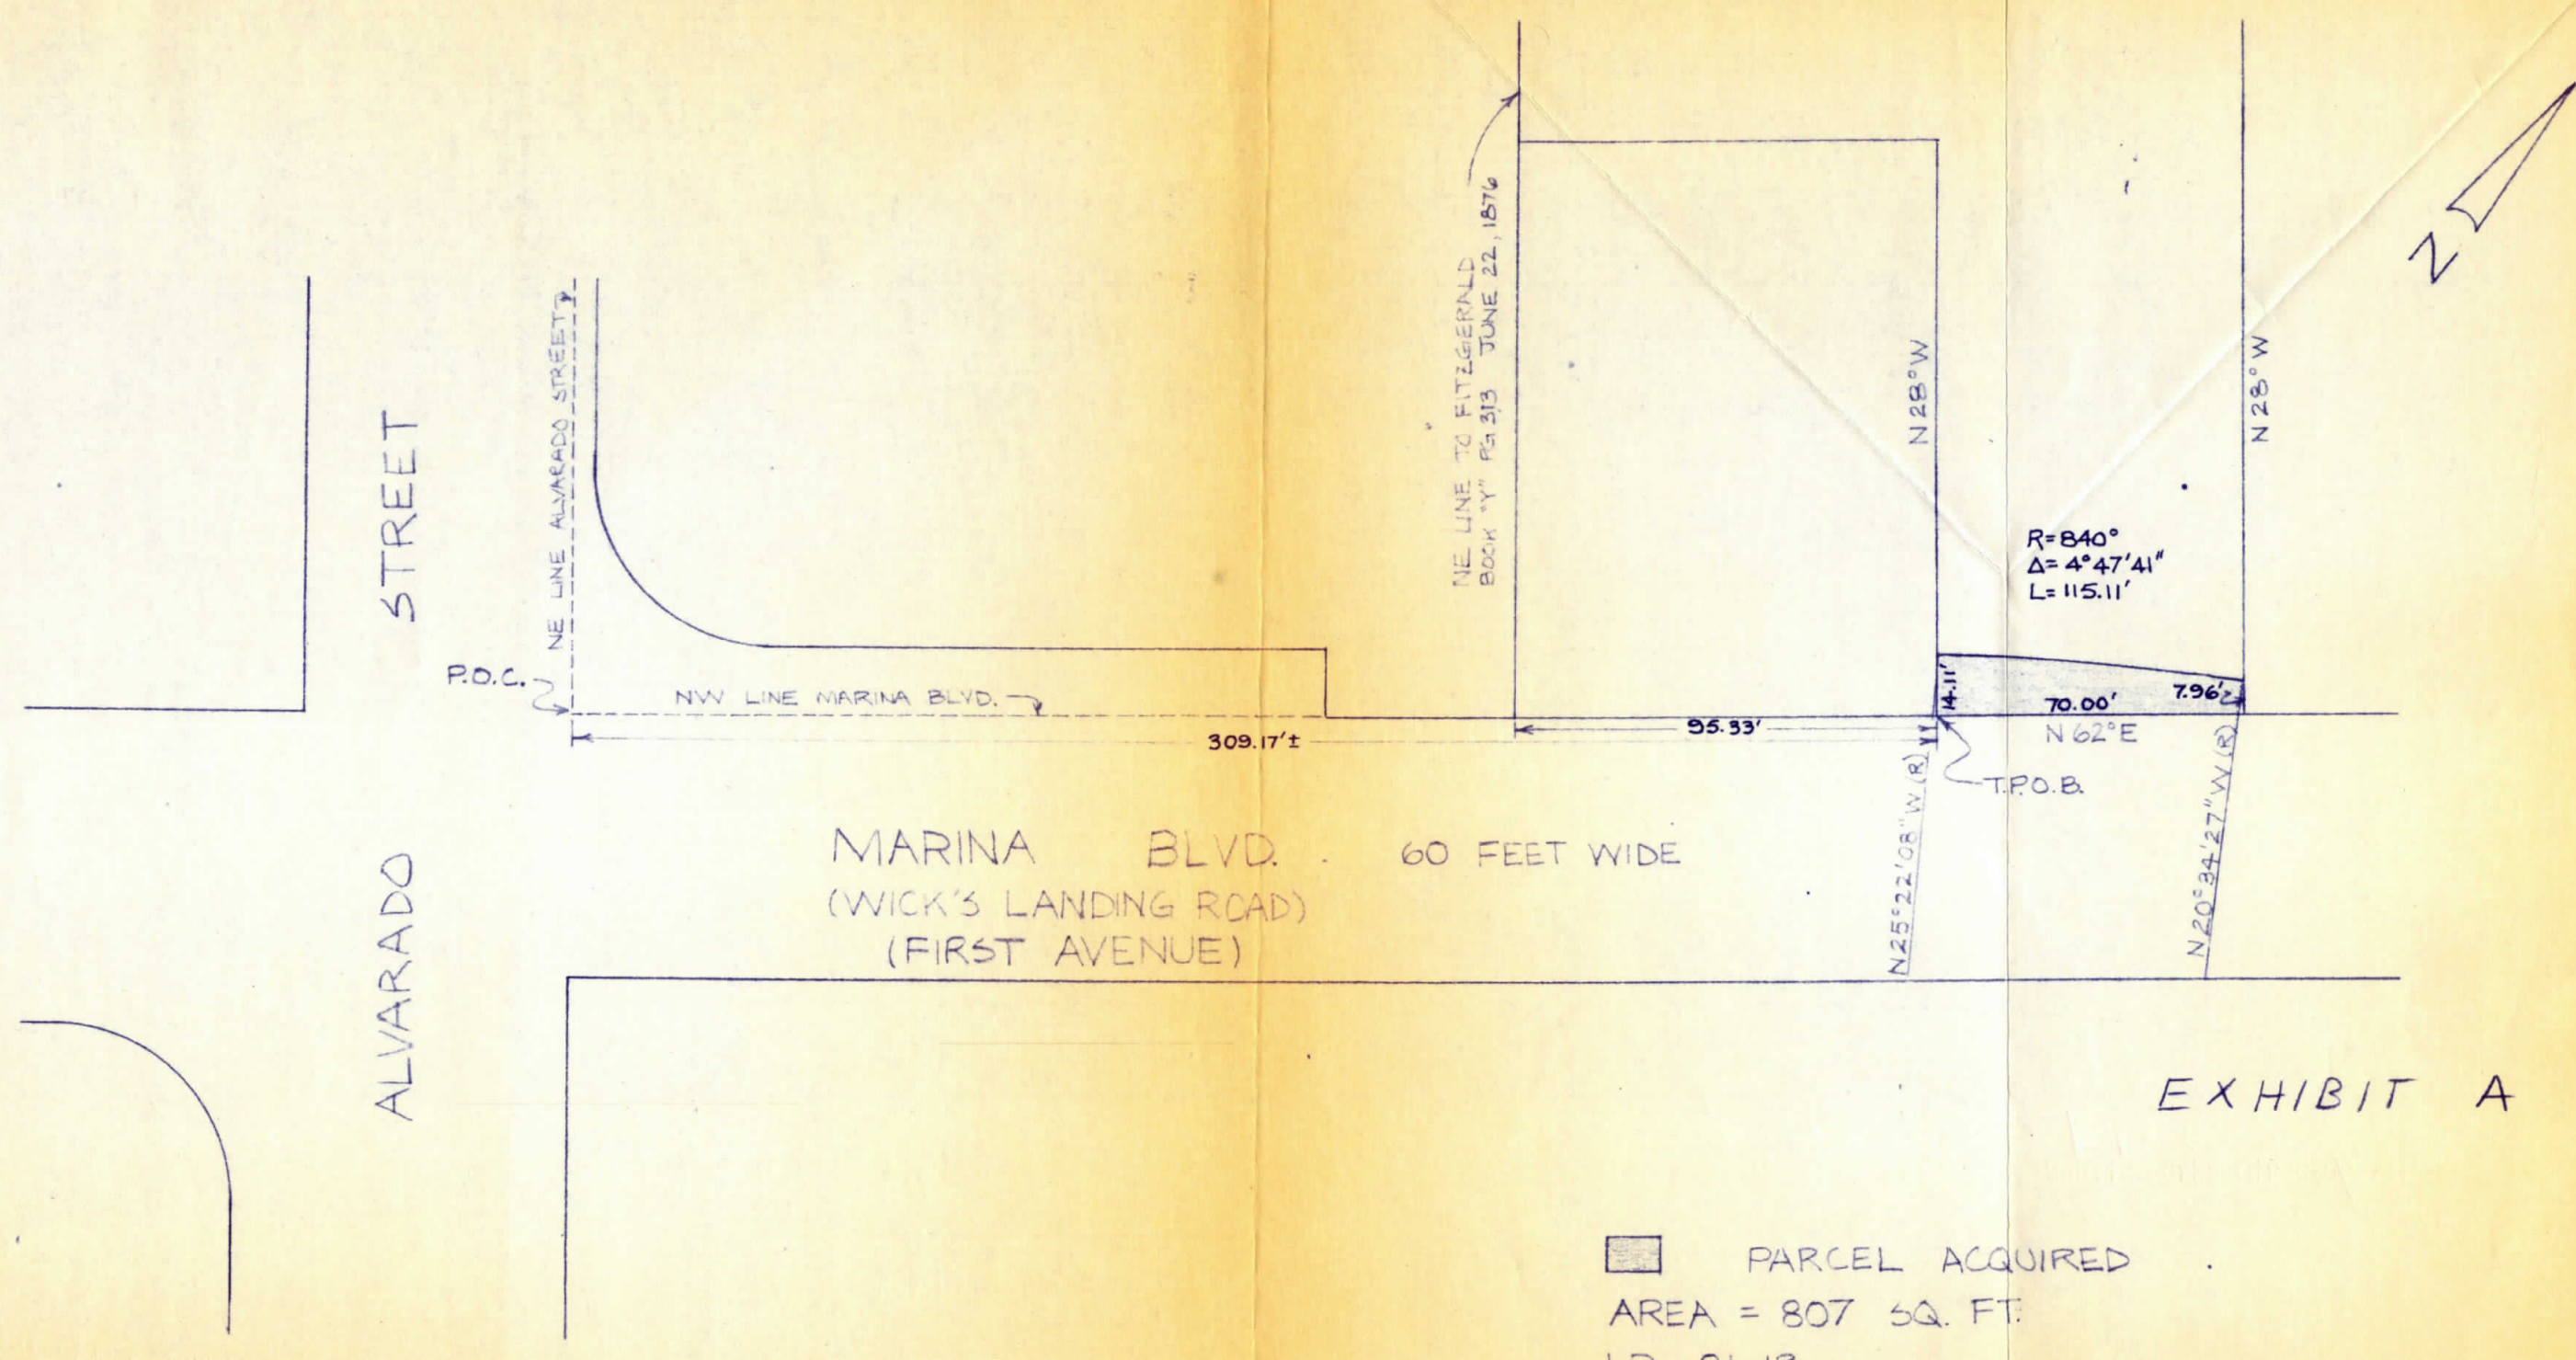


EXHIBIT A

PARCEL ACQUIRED
AREA = 807 SQ. FT.
LD 81-13

8/26/81

PUBLIC WORKS DEPARTMENT

CITY OF SAN LEANDRO

NO.	DATE	REVISION

IT SHALL BE THE CONTRACTOR'S RESPONSIBILITY TO DETERMINE THE EXISTENCE AND LOCATION OF ALL UNDERGROUND UTILITIES. THOSE SHOWN REPRESENT THE BEST INFORMATION AVAILABLE TO THE CITY OF SAN LEANDRO AT THE TIME OF PREPARATION OF THESE PLANS. NO GUARANTEE IS MADE AS TO THE ACCURACY OF THIS INFORMATION.

DESIGNER _____
DRAFTSMAN J. FUJIMOTO
CHECKED BY _____
SR. ENGR. _____
ASST. P.W. DIR. _____

APPROVED DATE _____

P. H. LONG
Public Works Director
R.C.E. 13170

MARINA BLVD.
PLAN LINE WIDENING
75-105-13-1 PRODUCTION PATTERN & FOUNDRY CO.

SHEET 1 OF 1
JOB NO. _____
SCALE 1" = 40'
DWG. 655 CASE 1603



TRACT 663

LOT 22

STREET

ALVARADO

MARINA BLVD. 60 FEET WIDE
(WEST AVE. 132)
(FIRST AVENUE)

EXHIBIT A

ACQUIRED
BY DEED 81-200602
DATE DEC 1, 1981
PLOTTED 11 12-30-81
CITY CLERK FILE NO. 1-084

PARCEL ACQUIRED
AREA = 642 SQ. FT.
LD 81-12

8/26/81

PUBLIC WORKS DEPARTMENT

CITY OF SAN LEANDRO

NO.	DATE	REVISION

IT SHALL BE THE CONTRACTOR'S RESPONSIBILITY TO DETERMINE THE EXISTENCE AND LOCATION OF ALL UNDERGROUND UTILITIES. THOSE SHOWN REPRESENT THE BEST INFORMATION AVAILABLE TO THE CITY OF SAN LEANDRO AT THE TIME OF PREPARATION OF THESE PLANS. NO GUARANTEE IS MADE AS TO THE ACCURACY OF THIS INFORMATION.

DESIGNER _____
DRAFTSMAN J. FUJIMOTO
CHECKED BY _____
SR. ENGR. _____
ASST. P.W. DIR. _____

APPROVED DATE _____

P. H. LONG
Public Works Director
R.C.E. 13170

MARINA BLVD.
PLAN LINE WIDENING
75-105-14 PRODUCTION PATTERN & FOUNDRY CO.

SHEET 1 OF 1
JOB NO. _____
SCALE 1" = 40'
DWG. 654 CASE 1603

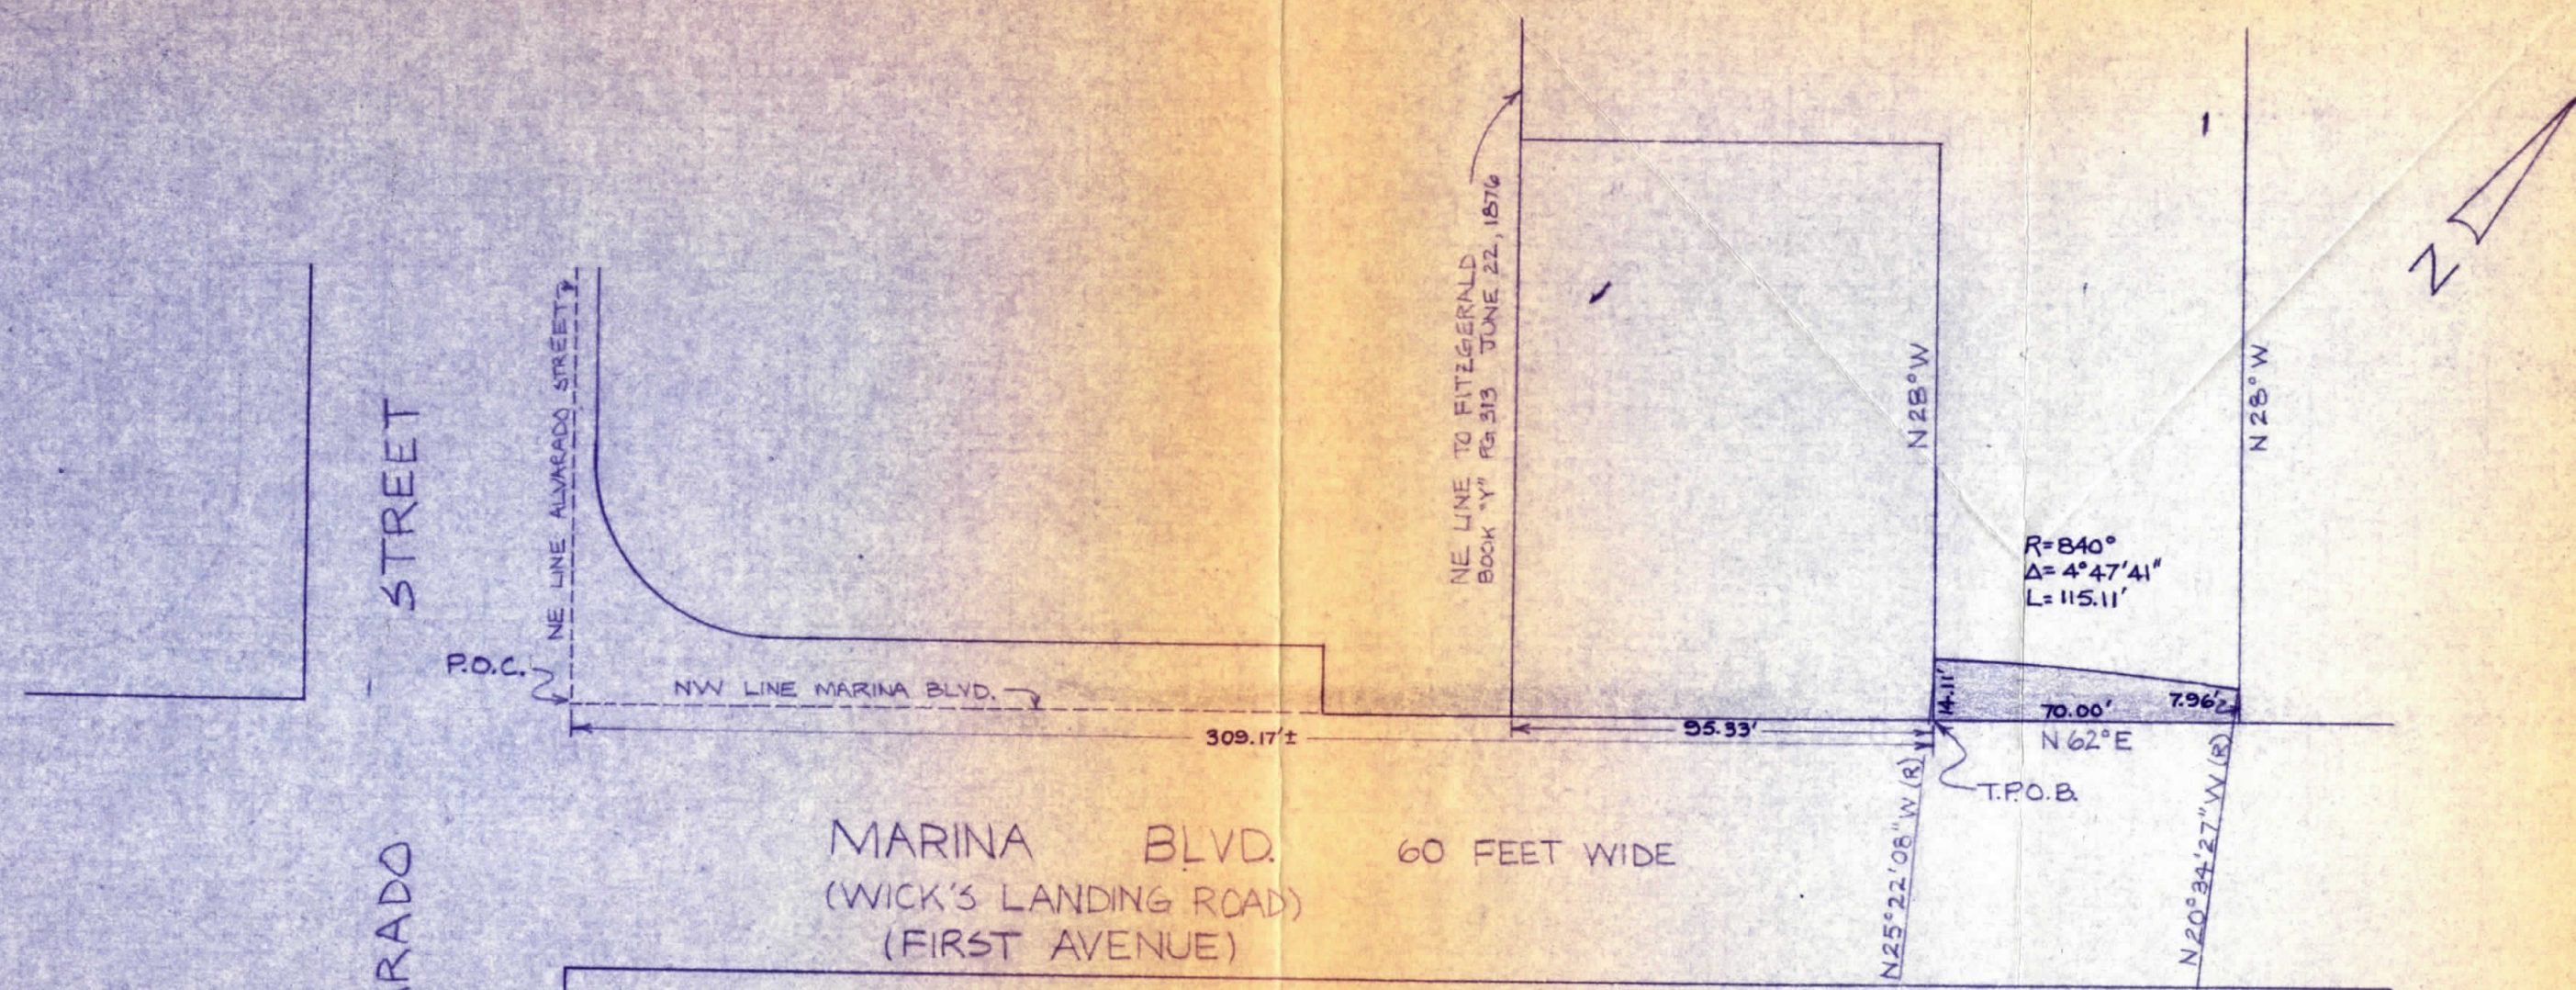


EXHIBIT A

ACQUIRED
BY Deed 81-200601
DATE Dec 1, 1981
PLOTTED JH 12-30-81
CITY CLERK FILE NO 1-084

PARCEL ACQUIRED
AREA = 807 SQ. FT.
LD 81-13

8/26/81

PUBLIC WORKS DEPARTMENT

CITY OF SAN LEANDRO

NO.	DATE	REVISION	IT SHALL BE THE CONTRACTOR'S RESPONSIBILITY TO DETERMINE THE EXISTENCE AND LOCATION OF ALL UNDERGROUND UTILITIES. THOSE SHOWN REPRESENT THE BEST INFORMATION AVAILABLE TO THE CITY OF SAN LEANDRO AT THE TIME OF PREPARATION OF THESE PLANS. NO GUARANTEE IS MADE AS TO THE ACCURACY OF THIS INFORMATION.	DESIGNER	APPROVED DATE	MARINA BLVD. PLAN LINE WIDENING 75-105-13-1 PRODUCTION PATTERN & FOUNDRY CO.	SHEET 1 OF 1
				DRAFTSMAN J. FUSIMOTO			JOB NO.
				CHECKED BY			SCALE 1" = 40'
				SR. ENGR.	P. H. LONG Public Works Director R.C.E. 13170		DWG. 655 CASE 1603
				ASST. P.W. DIR.			