


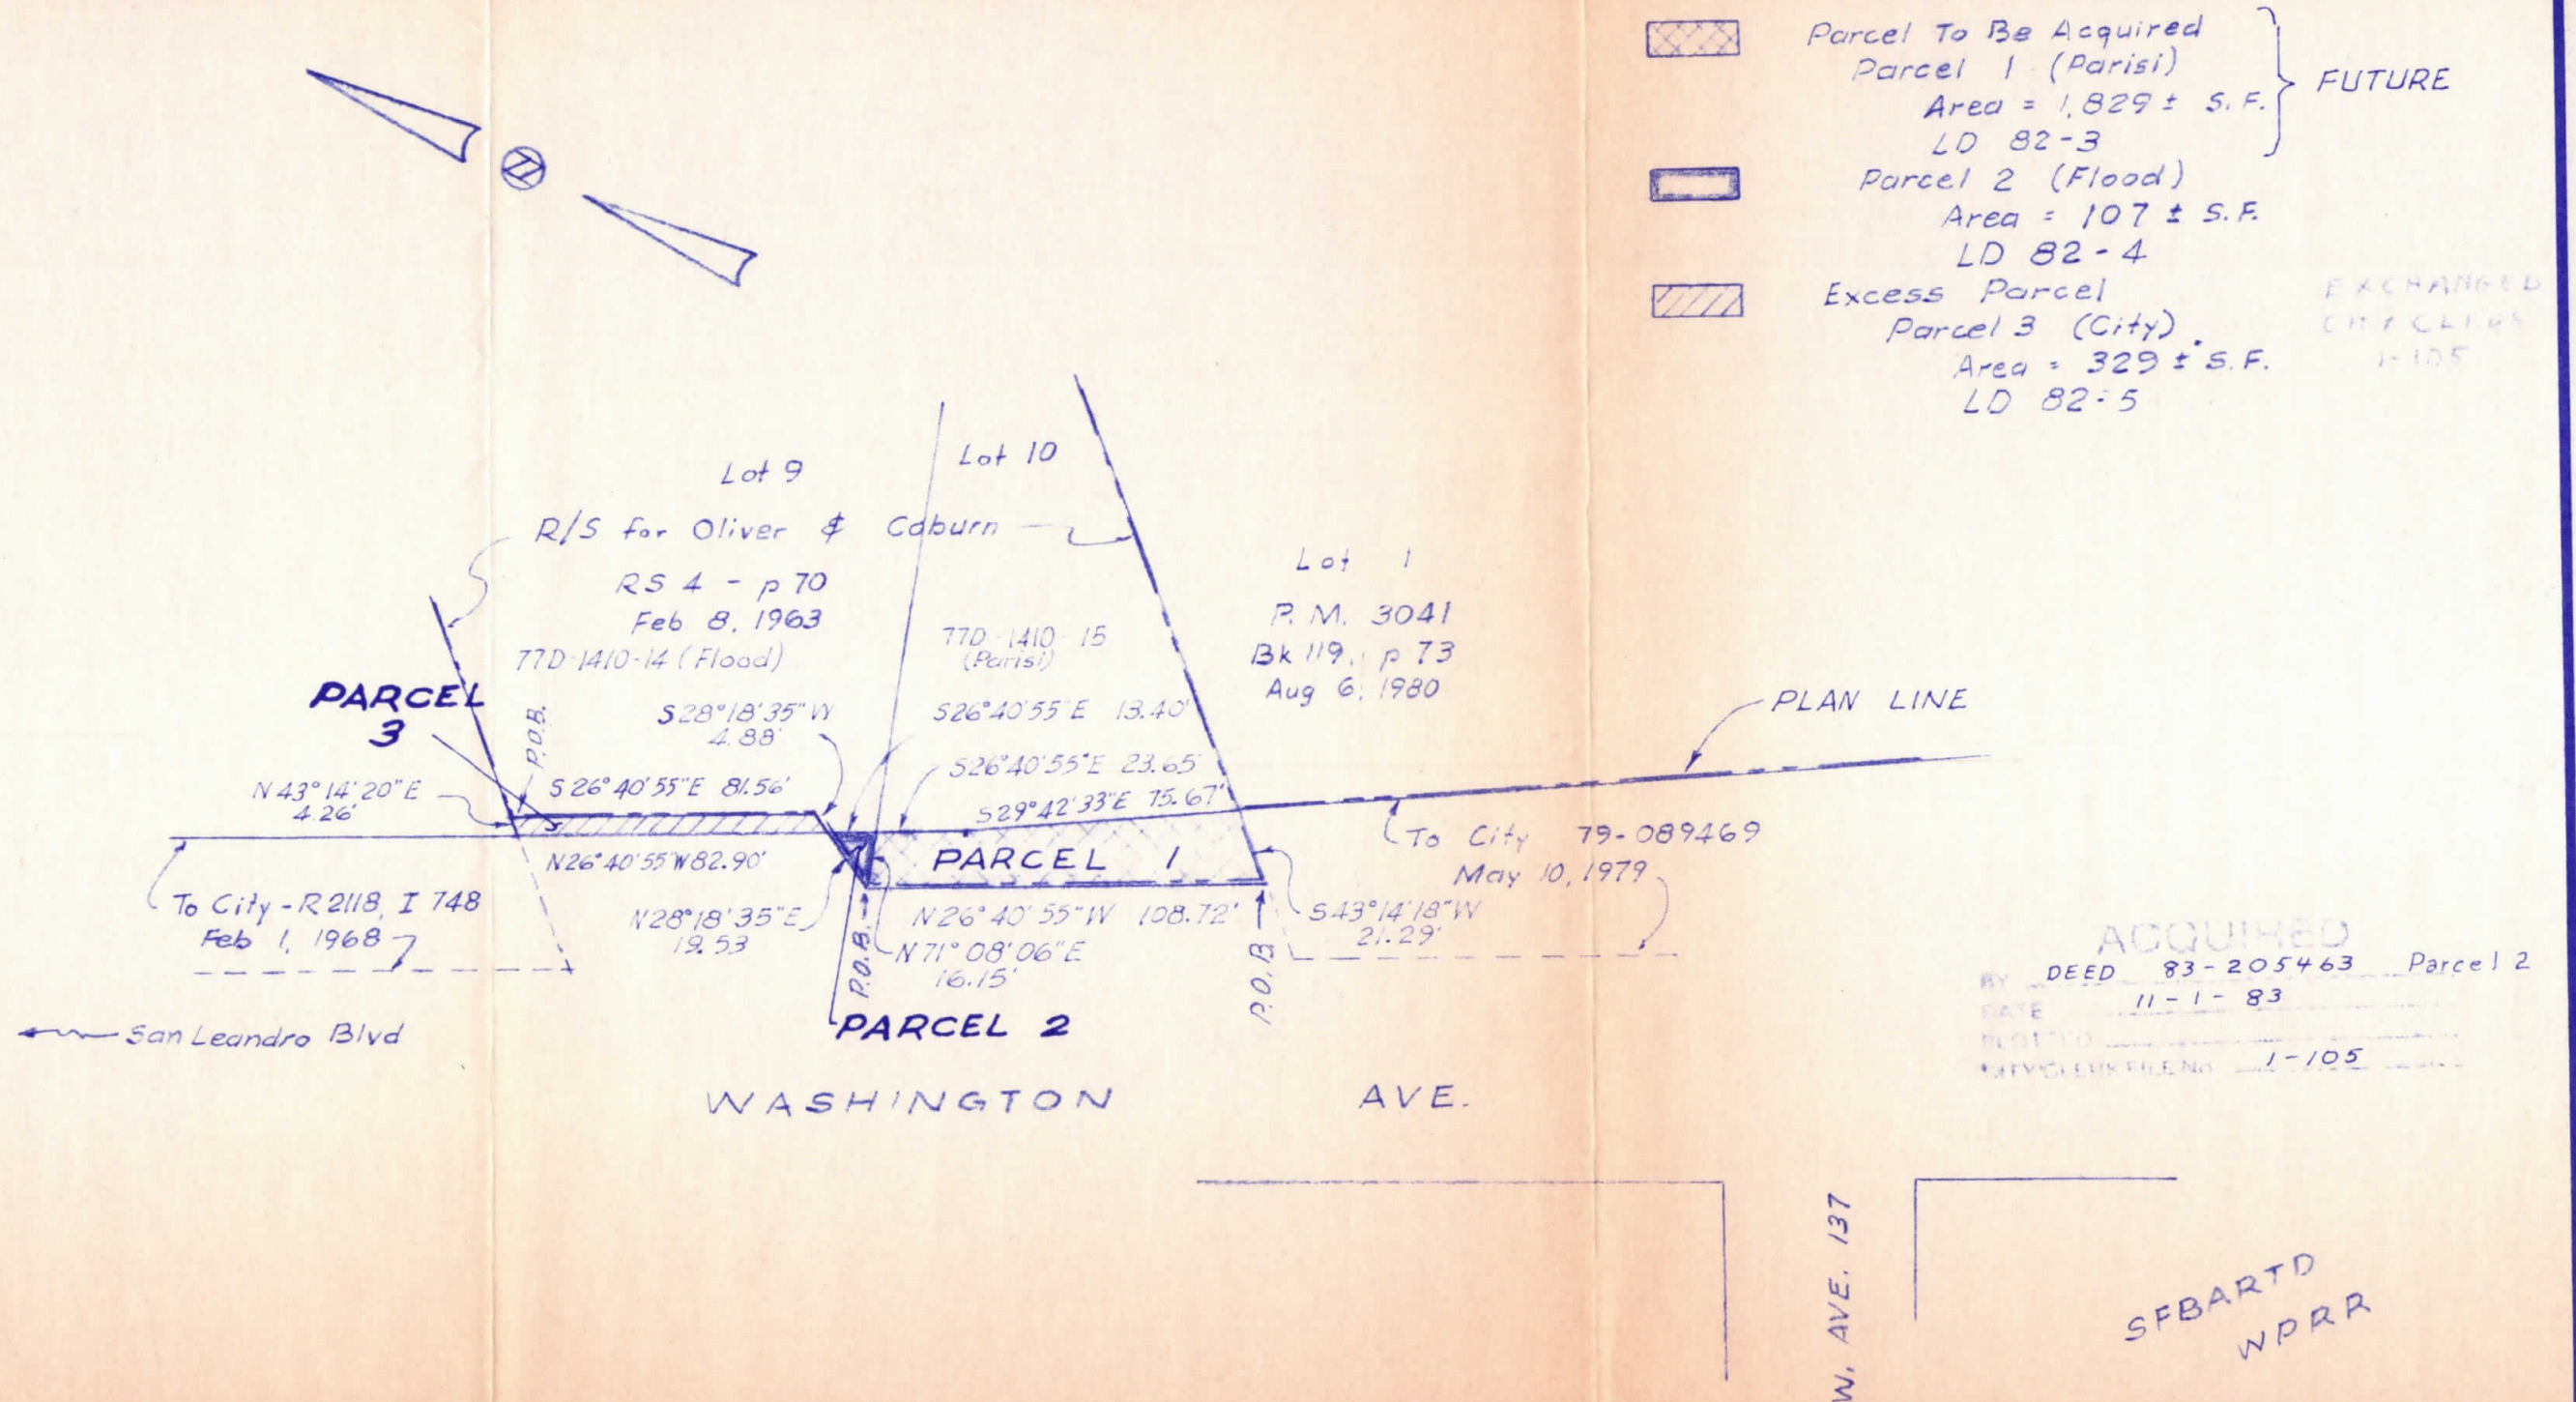

PUBLIC WORKS DEPARTMENT

CITY OF SAN LEANDRO

NO.	DATE	REVISION	IT SHALL BE THE CONTRACTOR'S RESPONSIBILITY TO DETERMINE THE EXISTENCE AND LOCATION OF ALL UNDERGROUND UTILITIES. THOSE SHOWN REPRESENT THE BEST INFORMATION AVAILABLE TO THE CITY OF SAN LEANDRO AT THE TIME OF PREPARATION OF THESE PLANS. NO GUARANTEE IS MADE AS TO THE ACCURACY OF THIS INFORMATION	DESIGNER <u>JA</u>	APPROVED DATE _____	STREET WIDENING WASHINGTON AVENUE Parcel 1 - (Paris) Parcel 3 (City) Parcel 2 - (Flood) PLAN LINE	SHEET <u>1</u> OF <u>1</u> JOB NO. _____ SCALE <u>1" = 50'</u> DWG. <u>657</u> CASE <u>1603</u>
				DRAFTSMAN <u>JA</u>			
				CHECKED BY _____			
				SR. ENGR. _____			
				ASST. P.W. DIR. _____			
					P. H. LONG Public Works Director R.C.E. 13170		