


L. KNOX TRACT

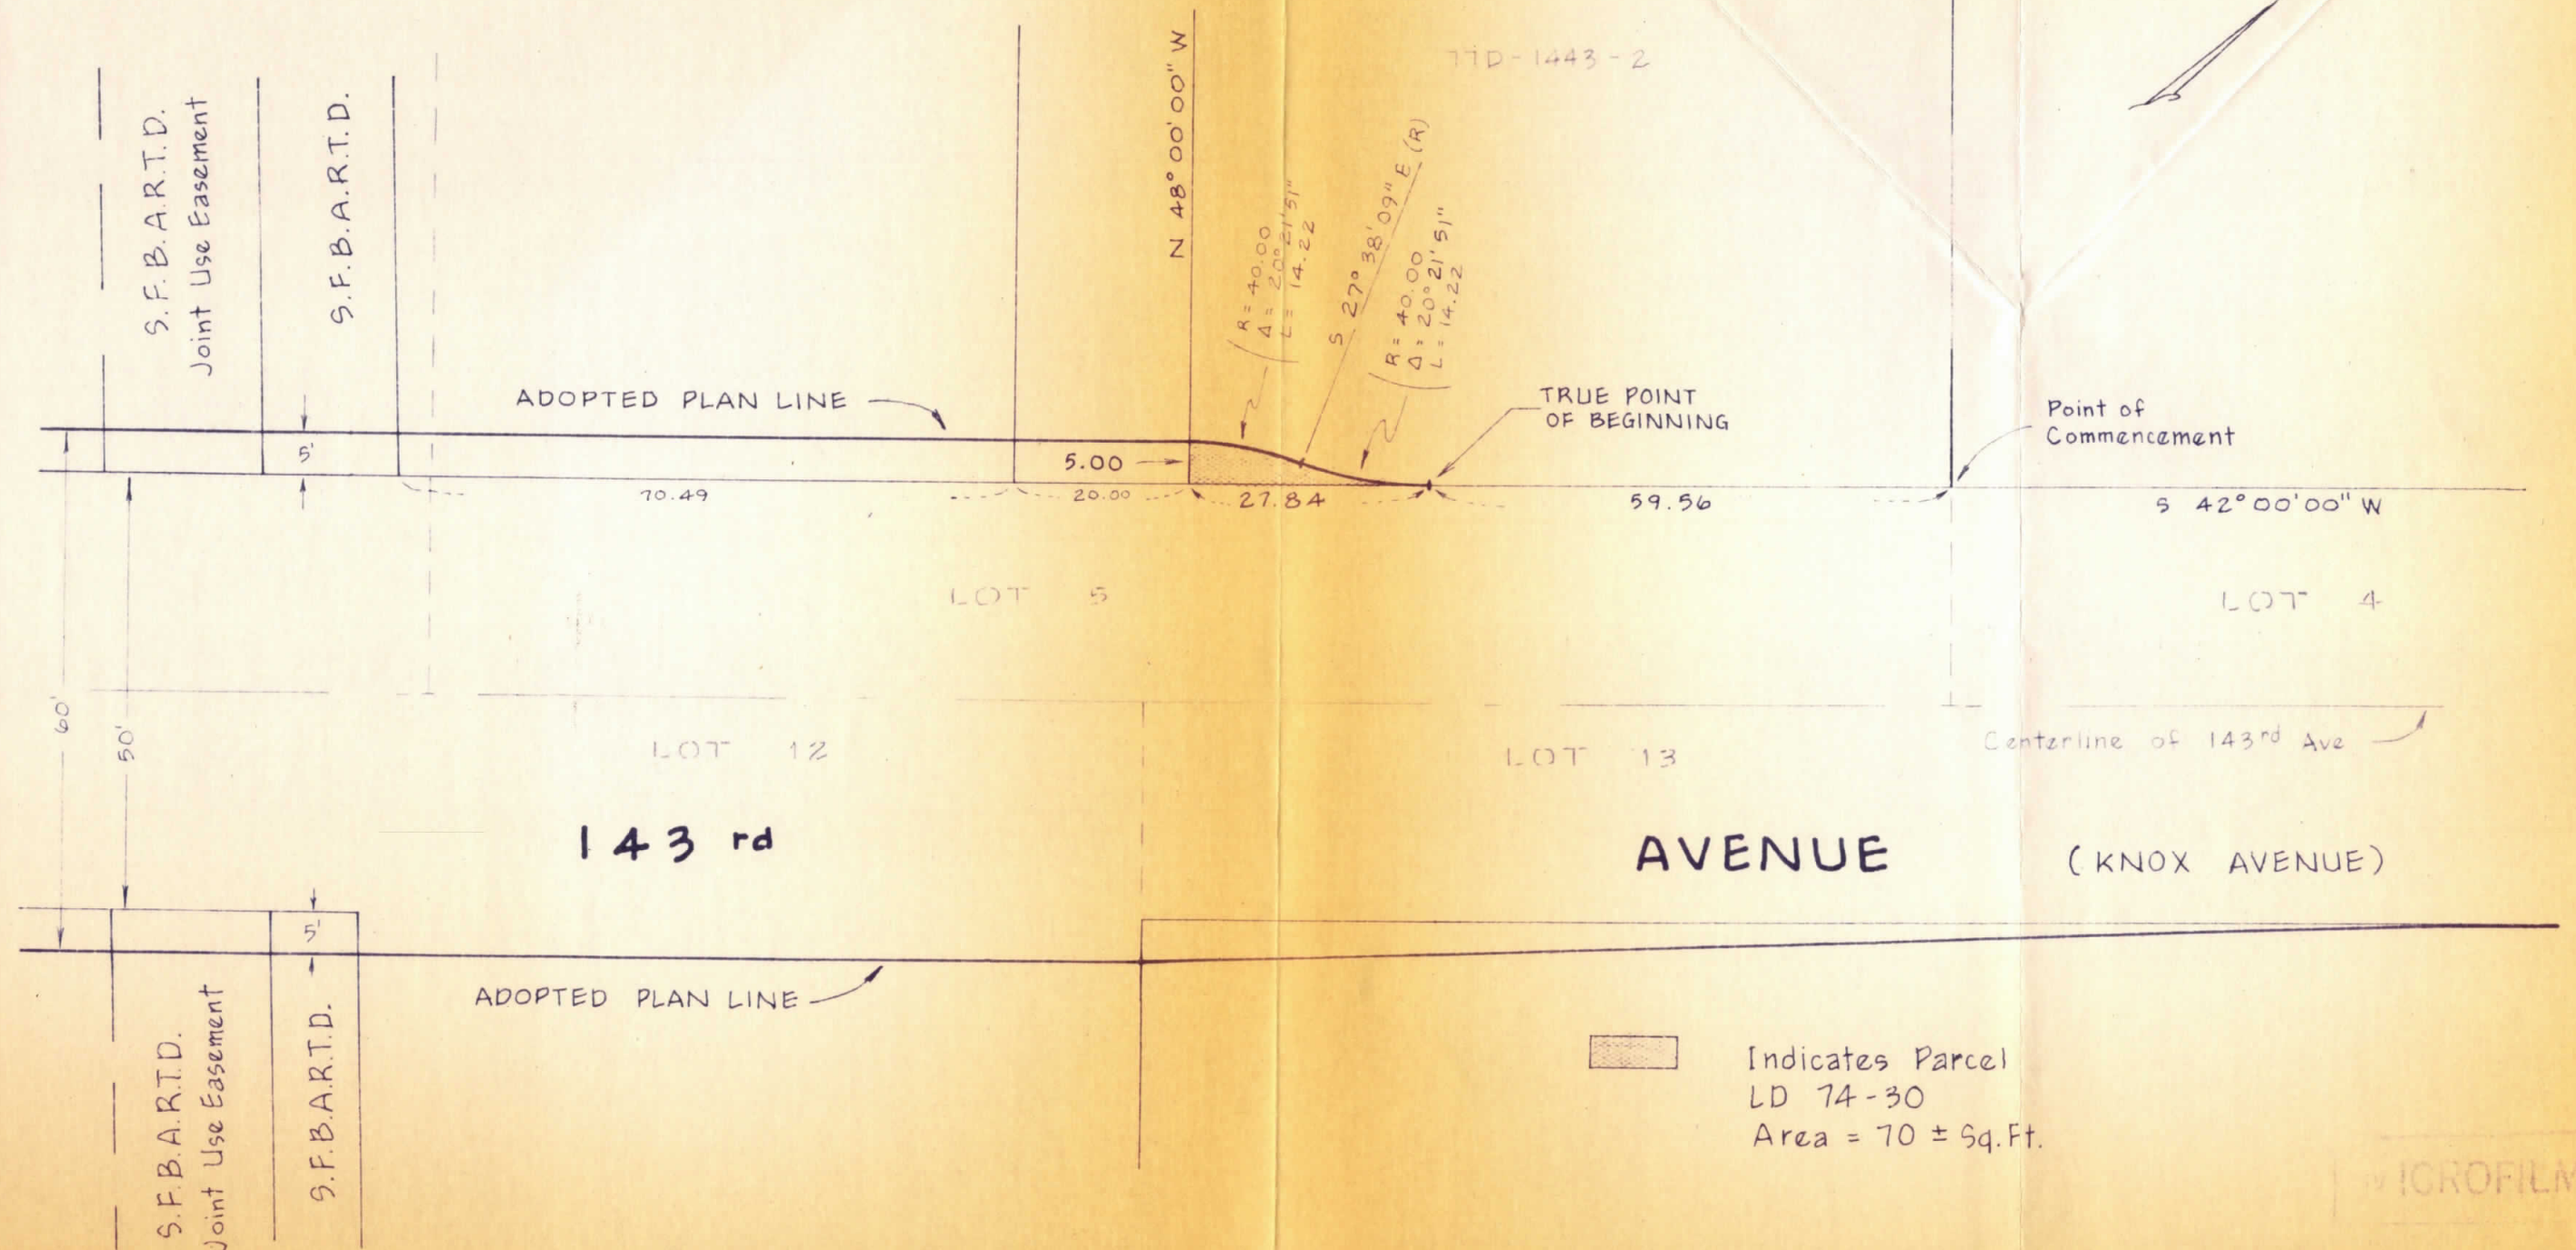

DECEMBER, 1974

PUBLIC WORKS DEPARTMENT

CITY OF SAN LEANDRO

NO.	DATE	REVISION	IT SHALL BE THE CONTRACTOR'S RESPONSIBILITY TO DETERMINE THE EXISTENCE AND LOCATION OF ALL UNDERGROUND UTILITIES. THOSE SHOWN REPRESENT THE BEST INFORMATION AVAILABLE TO THE CITY OF SAN LEANDRO AT THE TIME OF PREPARATION OF THESE PLANS. NO GUARANTEE IS MADE AS TO THE ACCURACY OF THIS INFORMATION.	DESIGNER <i>m/n</i>	APPROVAL DATE	Plan Line Widening of 143 rd AVENUE	SHEET 5 OF 10
				DRAFTSMAN <i>m/n</i>			JOB NO.
				SR. ENG'R			SCALE 1" = 20'
				ASST. P.W. DIR.		FIGUERIDO	DWG. 571 CASE 1603
					RICHARD H. WARD Public Works Director R.C.E. No. 8375		

MICROFILMED