




MULFORD GARDENS UNIT NO 1

LOT Y BLOCK C

MARINA BOULEVARD

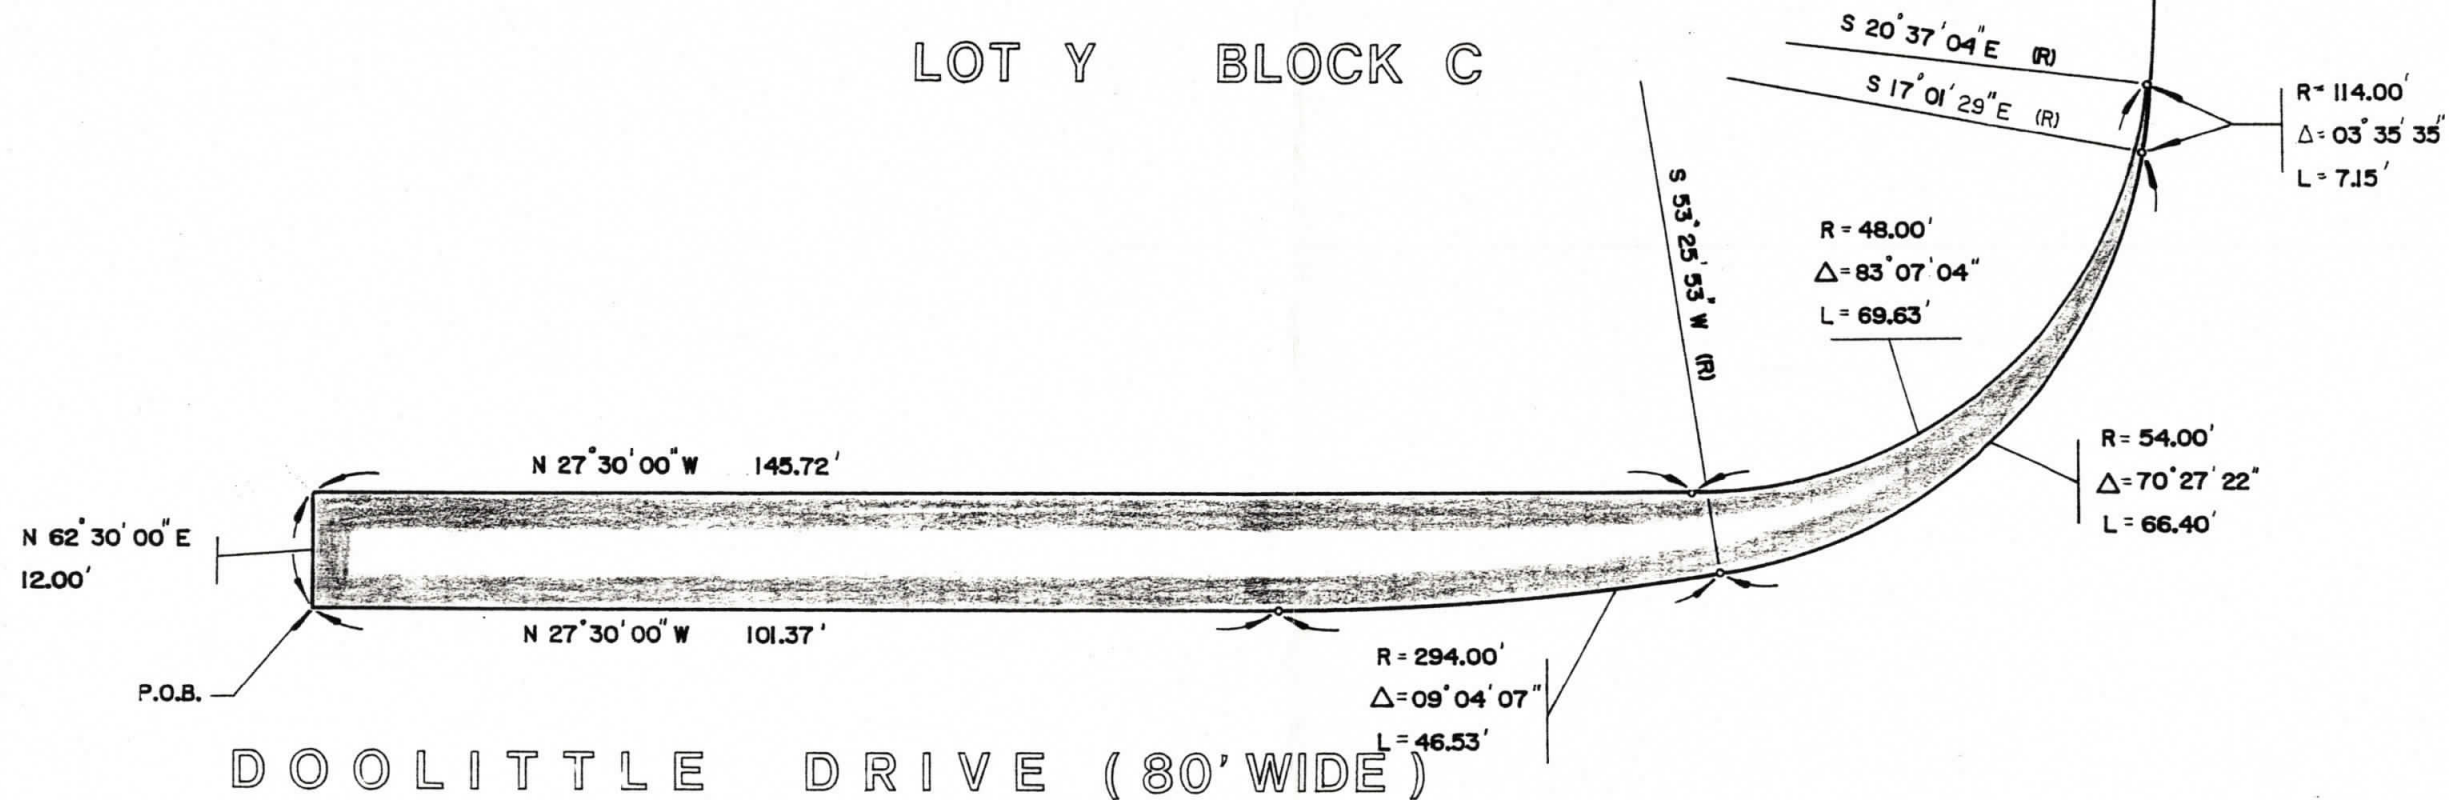

INDICATES AREA TO BE DEDICATED

AREA = 1974 S.F. ±

L.D. 88-24

DECEMBER 7, 1988

PUBLIC WORKS DEPARTMENT

CITY OF SAN LEANDRO

NO.	DATE	REVISION

IT SHALL BE THE CONTRACTOR'S RESPONSIBILITY TO DETERMINE THE EXISTENCE AND LOCATION OF ALL UNDERGROUND UTILITIES. THOSE SHOWN REPRESENT THE BEST INFORMATION AVAILABLE TO THE CITY OF SAN LEANDRO AT THE TIME OF PREPARATION OF THESE PLANS. NO GUARANTEE IS MADE AS TO THE ACCURACY OF THIS INFORMATION.

DESIGNER JSN
 DRAFTSMAN BGC
 CHECKED BY JSN
 SR. ENGR. _____

APPROVED DATE _____
 C.M. LUCK
 CITY ENGINEER
 R.C.E. 20017

DEDICATION
 NE CORNER DOOLITTLE DRIVE AND MARINA BOULEVARD
 2175 MARINA BOULEVARD
 APN-79A-568-10/5 SHELL OIL CO.

SHEET _____ OF _____
 JOB NO. _____
 SCALE 1:20
 DWG. 691 CASE 1603