


Point of Beginning distant N 62°30' E
 2045.73' from the northeastern line of Menlo
 St., 100' wide, as shown on map of "Mulford
 Gardens, Unit No. 1, filed May 2, 1927, in bk
 12, pg. 69, Ala. Co. Rec.

N 62°30' E
 683.29'

FIRST AVE.

MERCED ST.

MERCED ST.

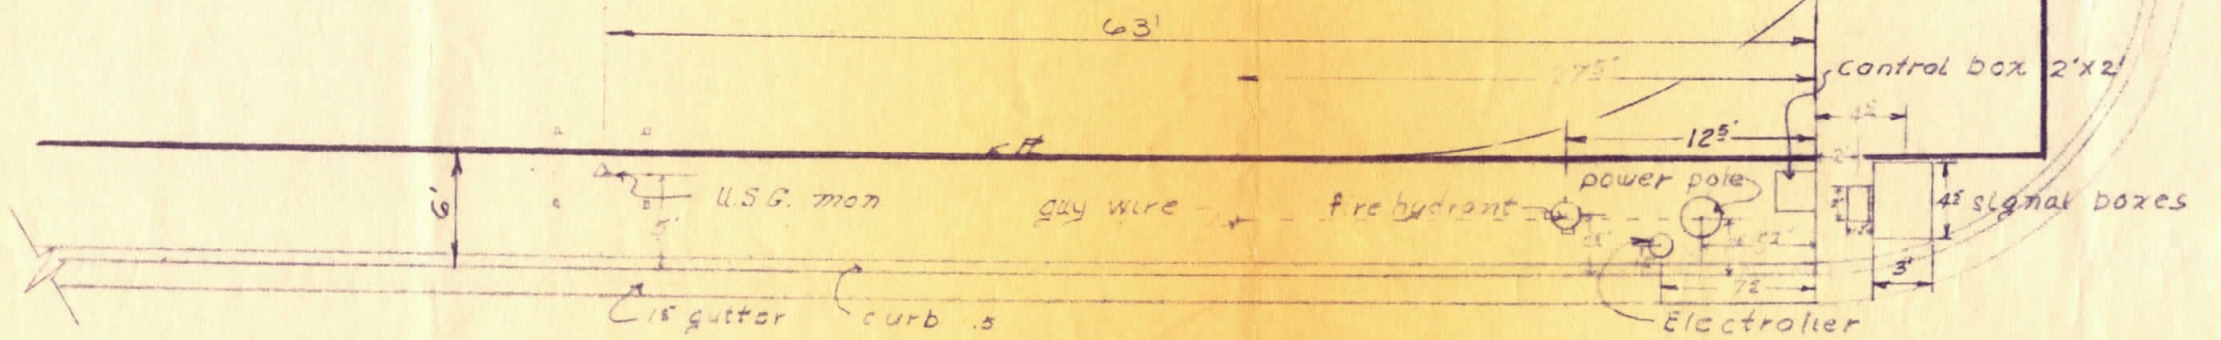

FIRST AVE

NO.	REVISED	BY	APVD
COMPILED		DRAWN	RRR
CHECKED			
APPROVED			
DATE	9/11/56	SCALE	1"=10'

CITY OF SAN LEANDRO
 CALIFORNIA
 ENGINEERING DEPARTMENT
 SIGNAL CONTROL BOXES
 FIRST AVE & MERCED ST

SHEET	1	OF	1
APPROVED BY	RICHARD F. LOVEJOY CITY ENGINEER		
DATE	REG. C. E. NO. 6586		
DWG.	21	CASE	5C