

Northern line parcel of quitclaimed
by deed from R.H. Macy & Co., Inc.,
Capital Co. to Bay-Fair, a Calif.
Corp., recorded Feb. 6, 1956, in Book
926, pg. 525, Official Records of
Alameda County

ACQUIRED
BK: 9260 PG: 37
DEC-31-1959
12/7/77 AJL
438


RUTH

RUTH CT



Limit of City R/W N 89° 34' 00" E

ACQUIRED
RE 53 IM: 436
DATE MAY 25, 1960
PLOTTED 8-15-77 R.M.
443

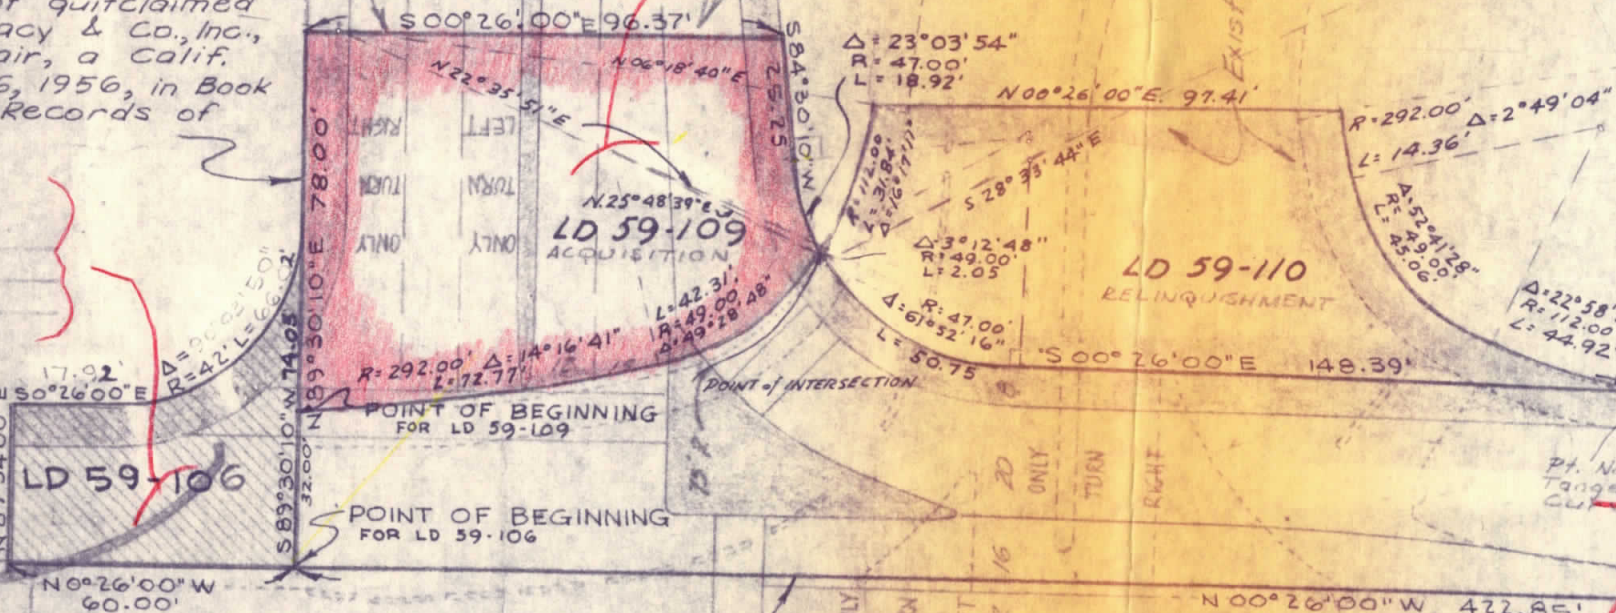

Eastern line Hesperian Blvd.
(60' wide) as it existed prior
to May 20, 1957

HESPERIAN BLVD.

Eastern line of Hesperian Blvd. as established in the
deed from said Bay-Fair to the City of San Leandro,
dated May 9, 1957, and recorded May 24, 1957, in
Book 8374, page 87, Official Records of Alameda
County.

NOTE: Traffic signals for both stages Ia & II
will operate same as existing installation.

Northeastern line of the Western Pacific
Railroad Company right of way, 80' wide.

STAGE Ia

Proposed relocation of
existing entrance.

Re: Dwg. 8 Case 1603

COMPILED: RFB 8-7-59
CHECKED: WAW
APPROVED: WAW
APPROVED:
REVISED: J.R. 8-25-59
CHECKED: 8/25 WAW

RELOCATION: BAY-FAIR ENTRANCE ON HESPERIAN

DWG 10 CASE 1603