


806

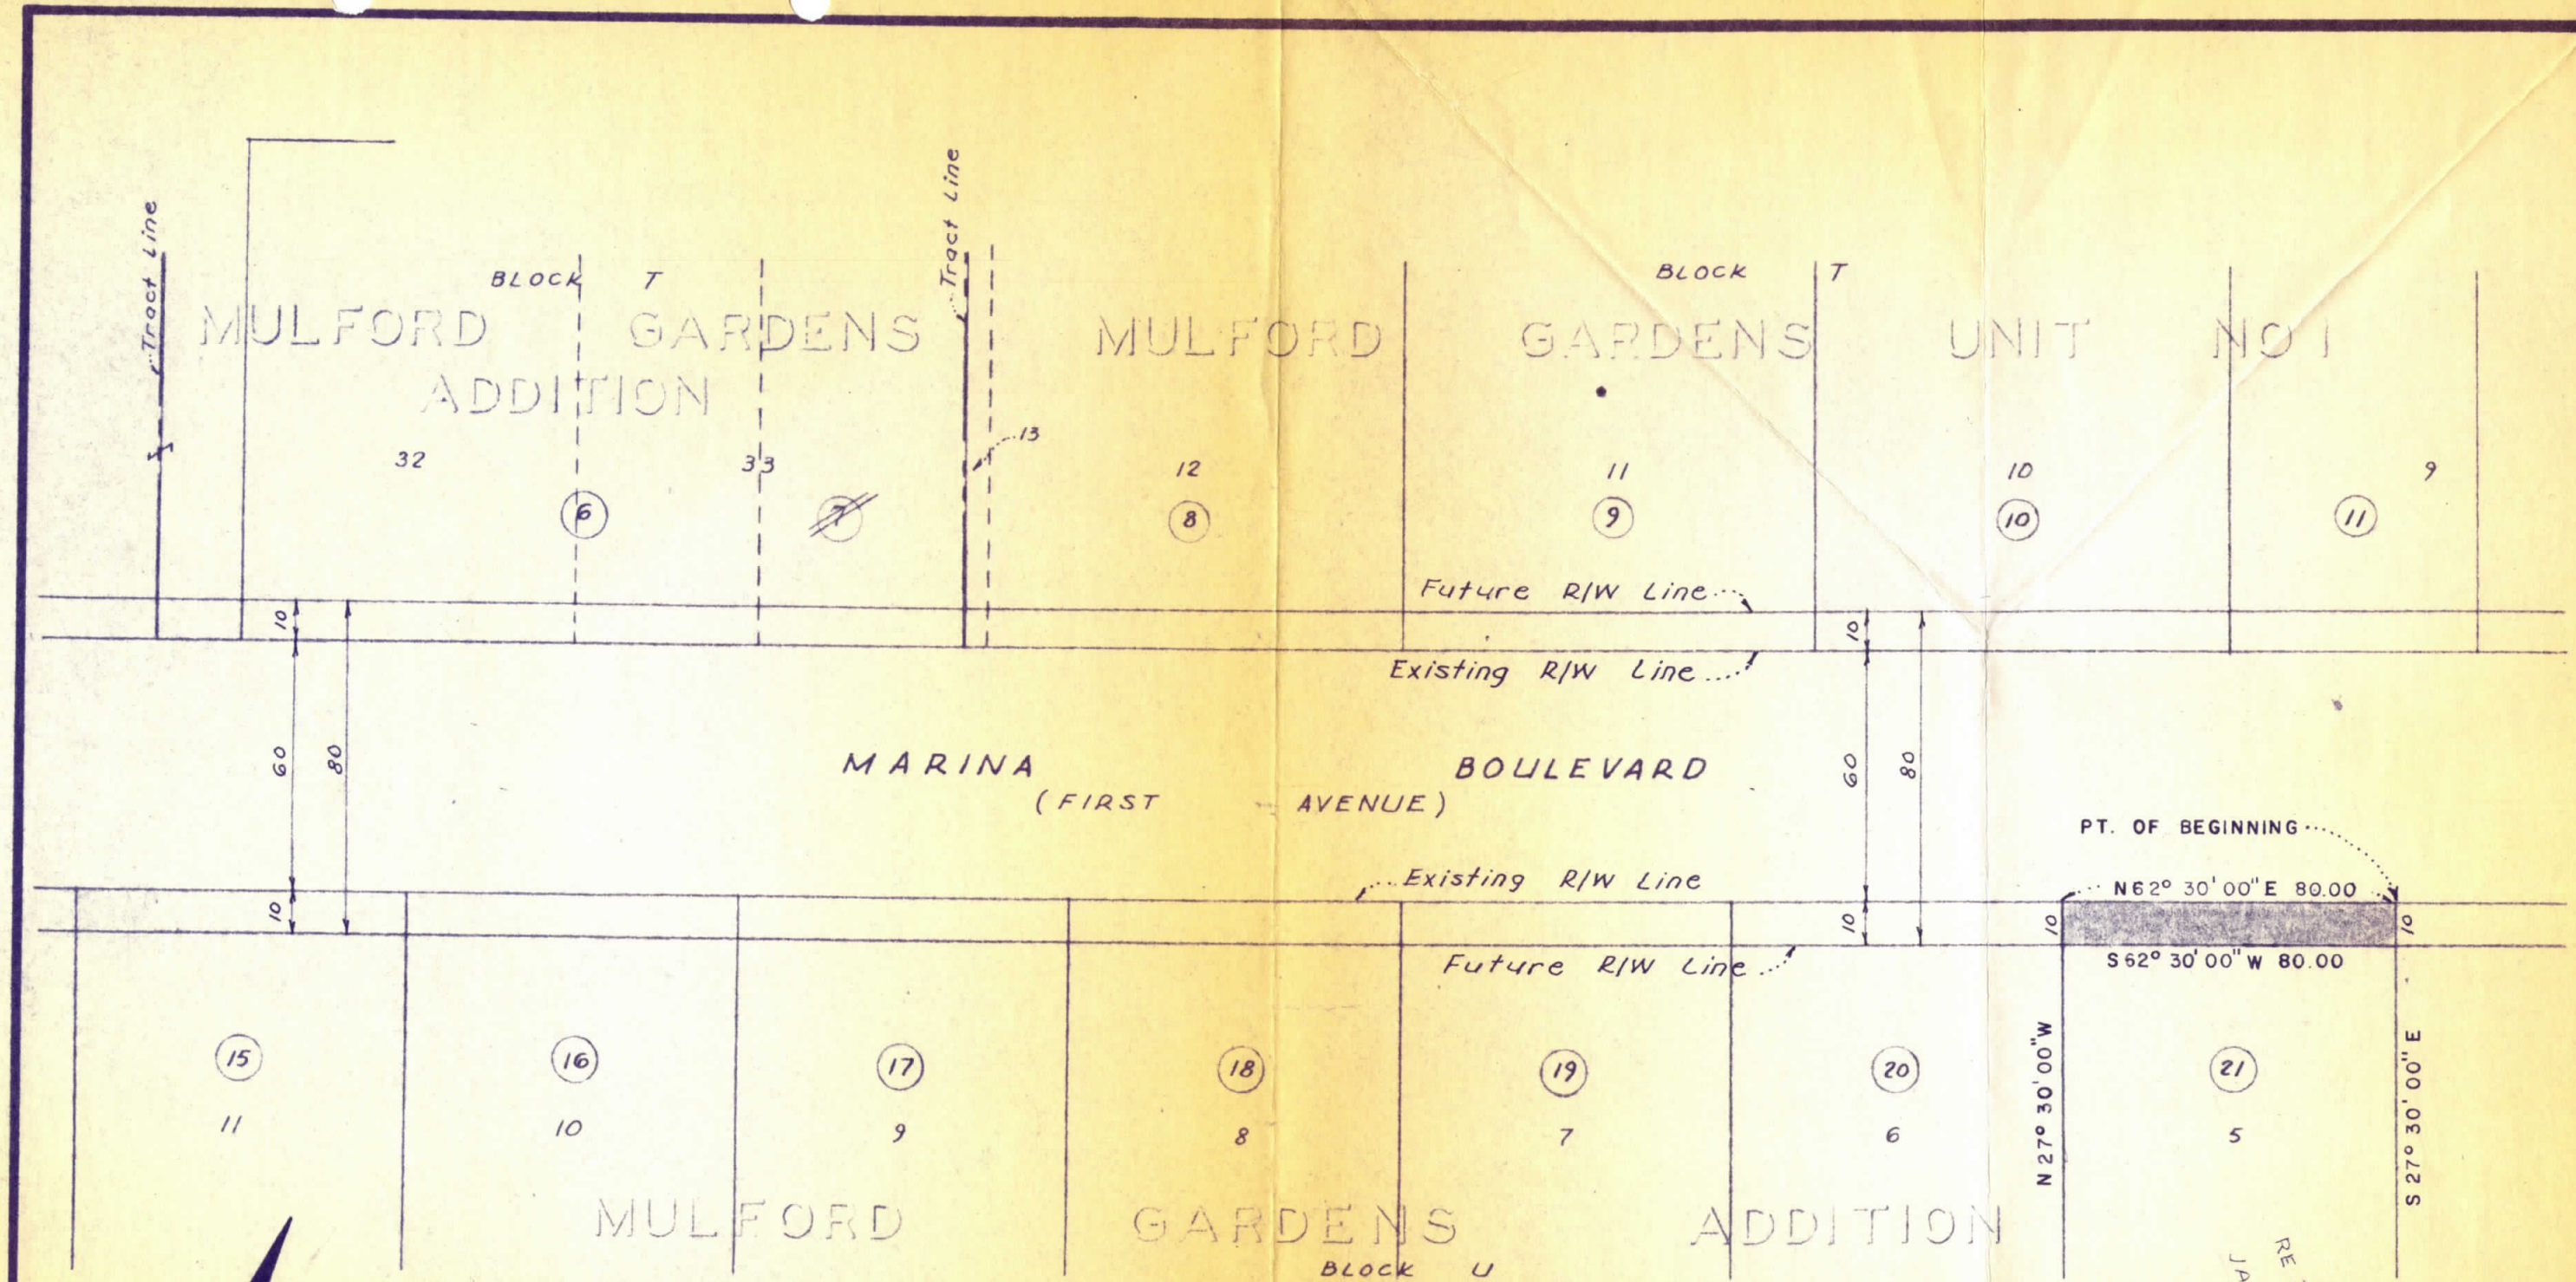

Indicates Parcel To Be Acquired
 LD 72-5
 Area = 800 S.F. ±
 Re: DWg. 129A Case 1601, Par. 20

79A-588-16
 RE 3047
 JAN 25, 1972
 CC 800
 JAN 130

PUBLIC WORKS DEPARTMENT			CITY OF SAN LEANDRO		
NO.	DATE	REVISION	DESIGNER	APPROVAL DATE	JOB NO.
			DRAFTSMAN <i>RJE JA</i>	<i>1-19-72</i>	<i>1</i> OF <i>1</i>
			SR. ENG'R <i>RA</i>	<i>Richard H. Ward</i>	SCALE <i>1"=40'</i>
			ASST. P.W. DIR. <i>mmc</i>	RICHARD H. WARD Public Works Director R.C.E. No. 8375	DWG. <i>407</i> CASE <i>1603</i>
			MARINA BLVD. WIDENING Parcel 21		