



NOTE: A PORTION OF THAT CERTAIN TRACT OF LAND DESCRIBED IN THE GRANT DEED BY LUCKY STORES TO CITY, RECORDED APRIL 30, 1969 ON REEL 2393 IMAGE 628, WAS DEEDED TO SEVENTEEN ONE BY LUCKY STORES, RECORDED JANUARY 28, 1966 ON REEL 1694 IMAGE 909.

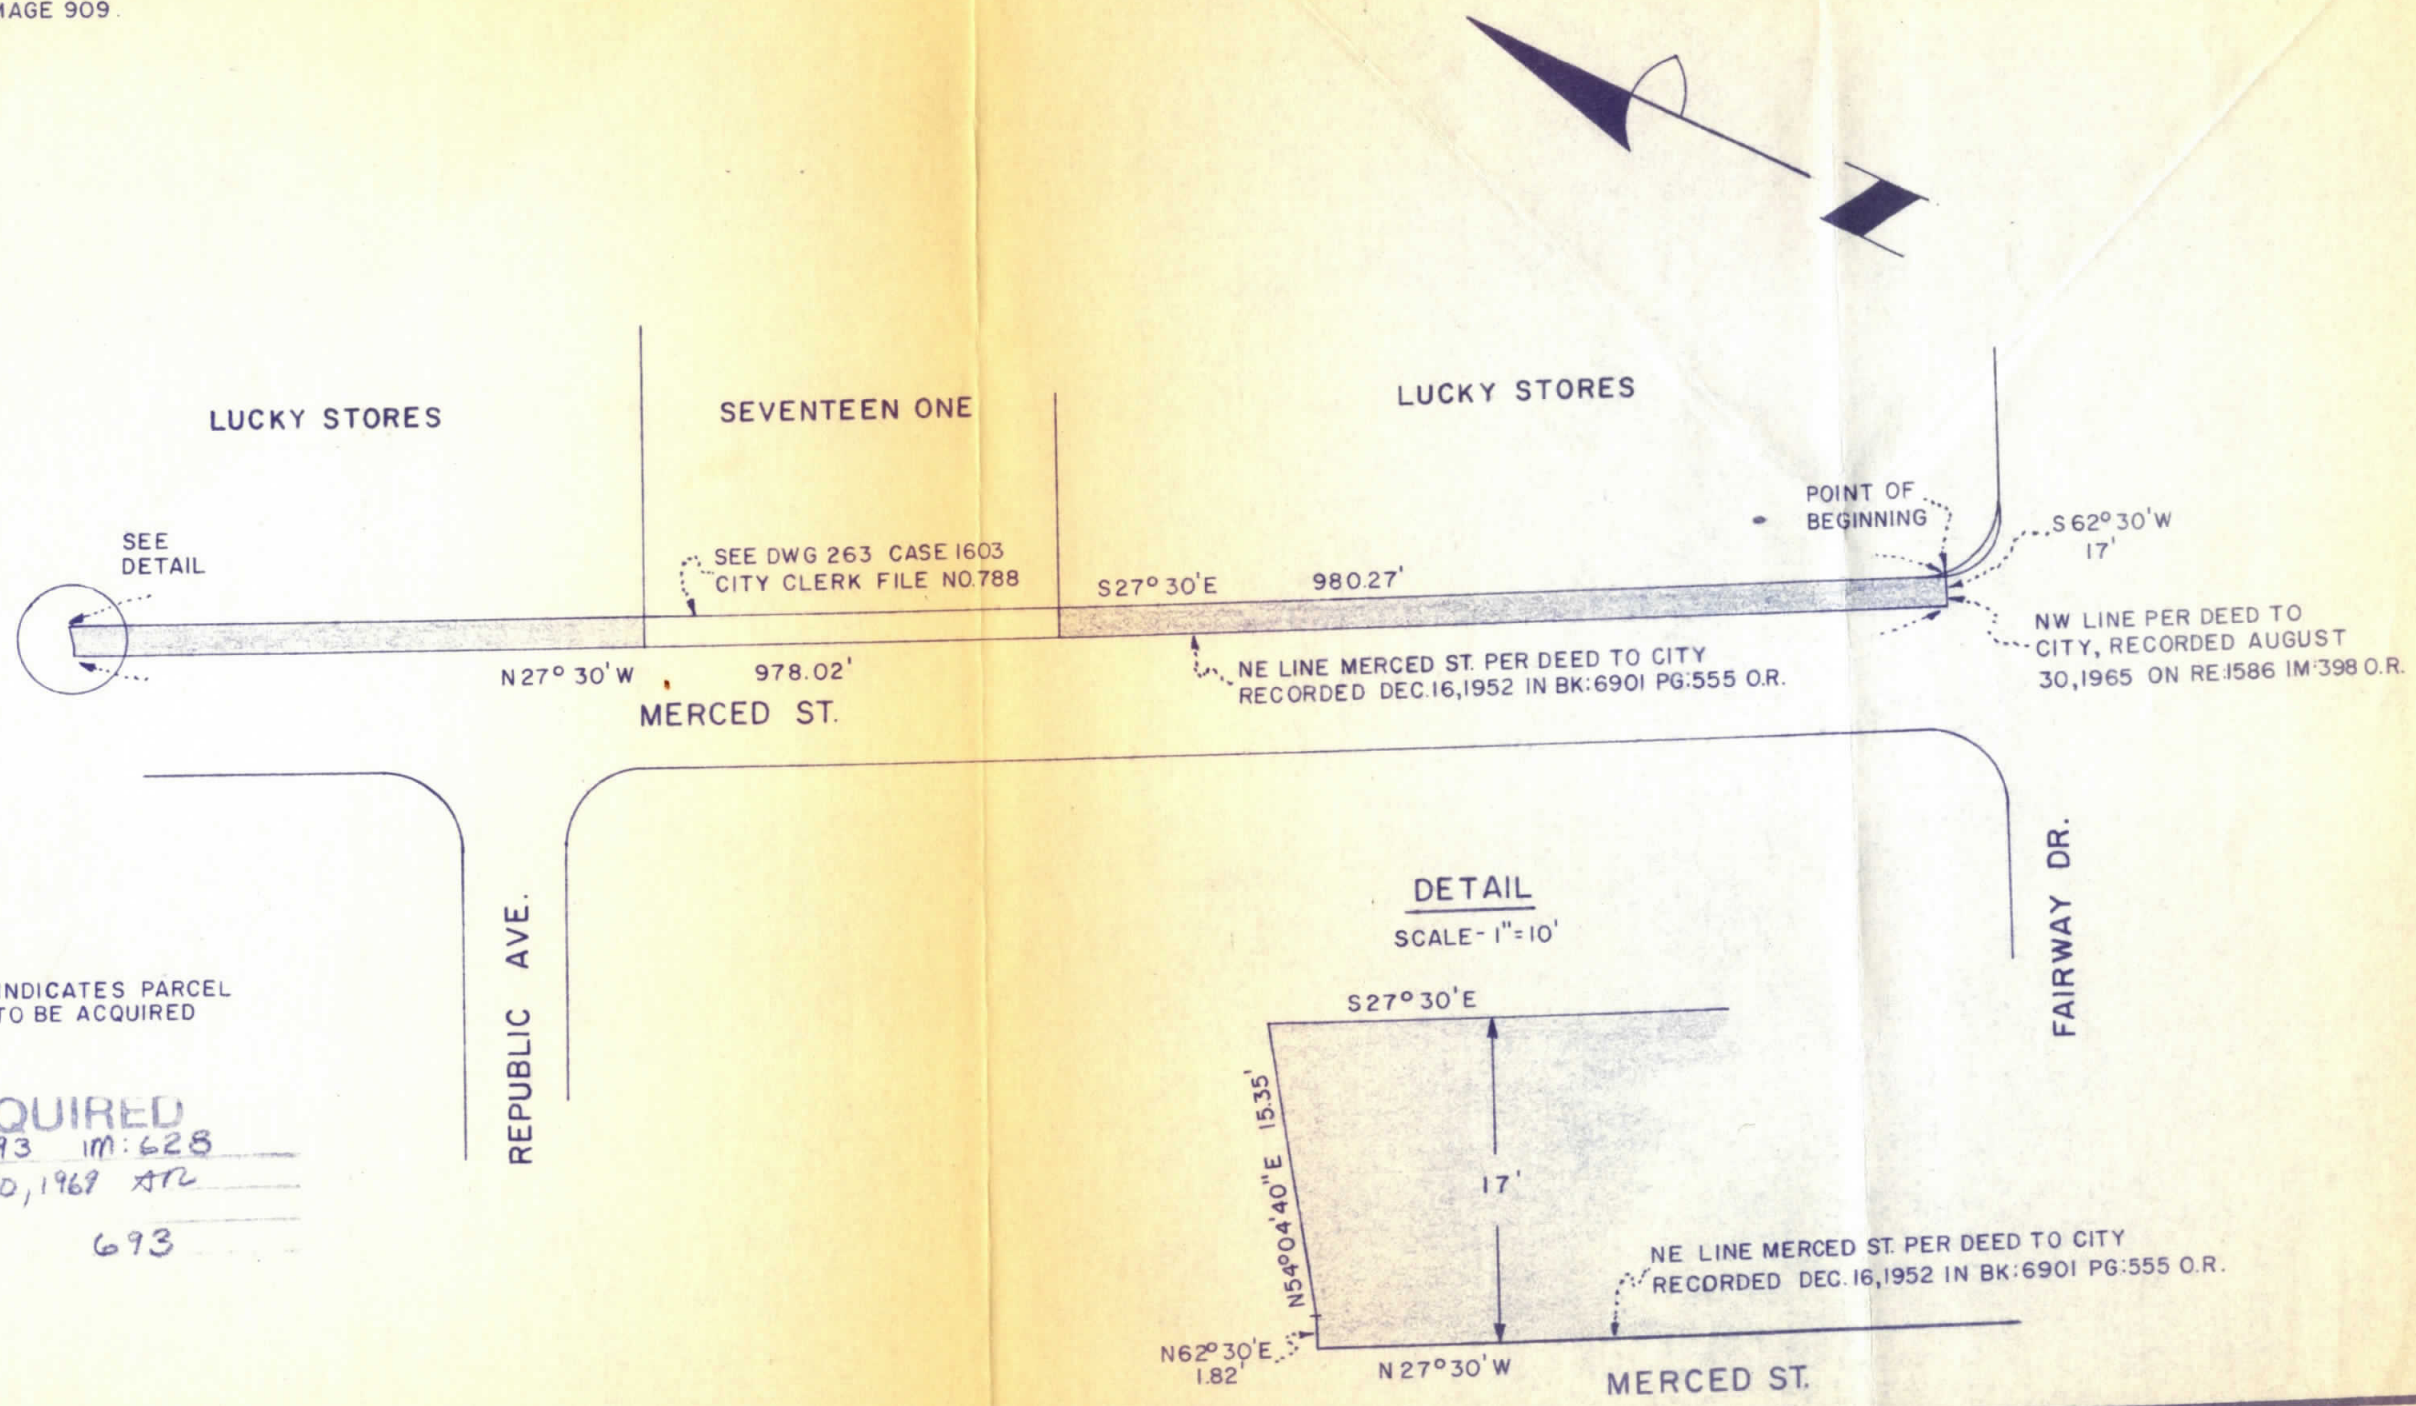

INDICATES PARCEL TO BE ACQUIRED

ACQUIRED
 BY RE: 2393 IM: 628
 DATE APR. 30, 1969 ATC
 PLOTTED
 CITY CLERK 693

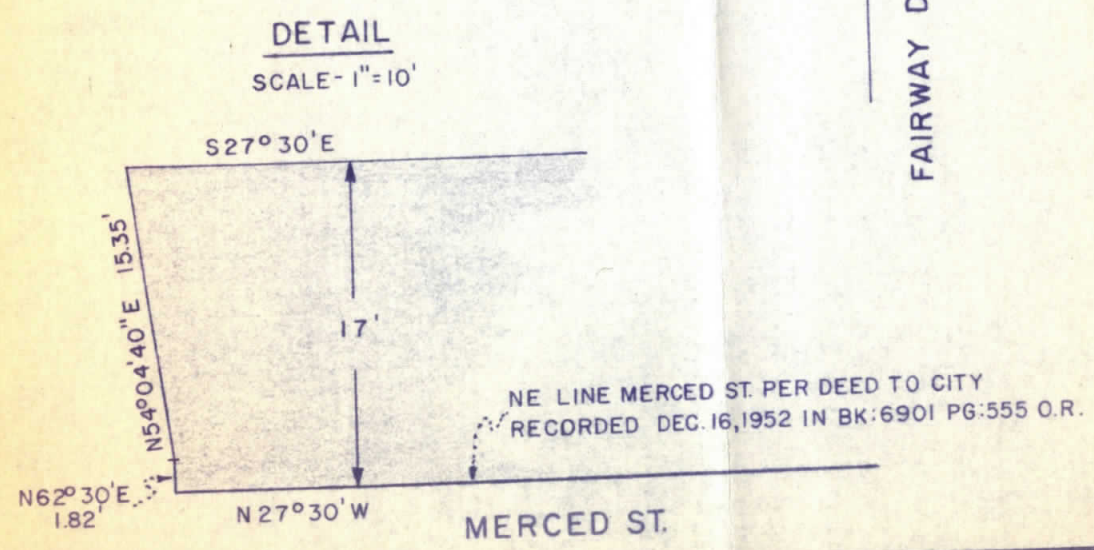

PUBLIC WORKS DEPARTMENT			CITY OF SAN LEANDRO		
NO.	DATE	REVISION	IT SHALL BE THE CONTRACTOR'S RESPONSIBILITY TO DETERMINE THE EXISTENCE AND LOCATION OF ALL UNDERGROUND UTILITIES. THOSE SHOWN REPRESENT THE BEST INFORMATION AVAILABLE TO THE CITY OF SAN LEANDRO AT THE TIME OF PREPARATION OF THESE PLANS. NO GUARANTEE IS MADE AS TO THE ACCURACY OF THIS INFORMATION.	DESIGNER <i>JA</i>	APPROVAL DATE
				DRAFTSMAN <i>ST</i>	RICHARD H. WARD Public Works Director R.C.E. No. 8375
				SR. ENG'R.	
				ASST. P.W. DIR.	
				MERCED ST. WIDENING (LUCKY STORES)	
				SHEET _____ OF _____	
				JOB NO. _____	
				SCALE 1" = 100'	
				DWG. 622 CASE 1603	