


733

733

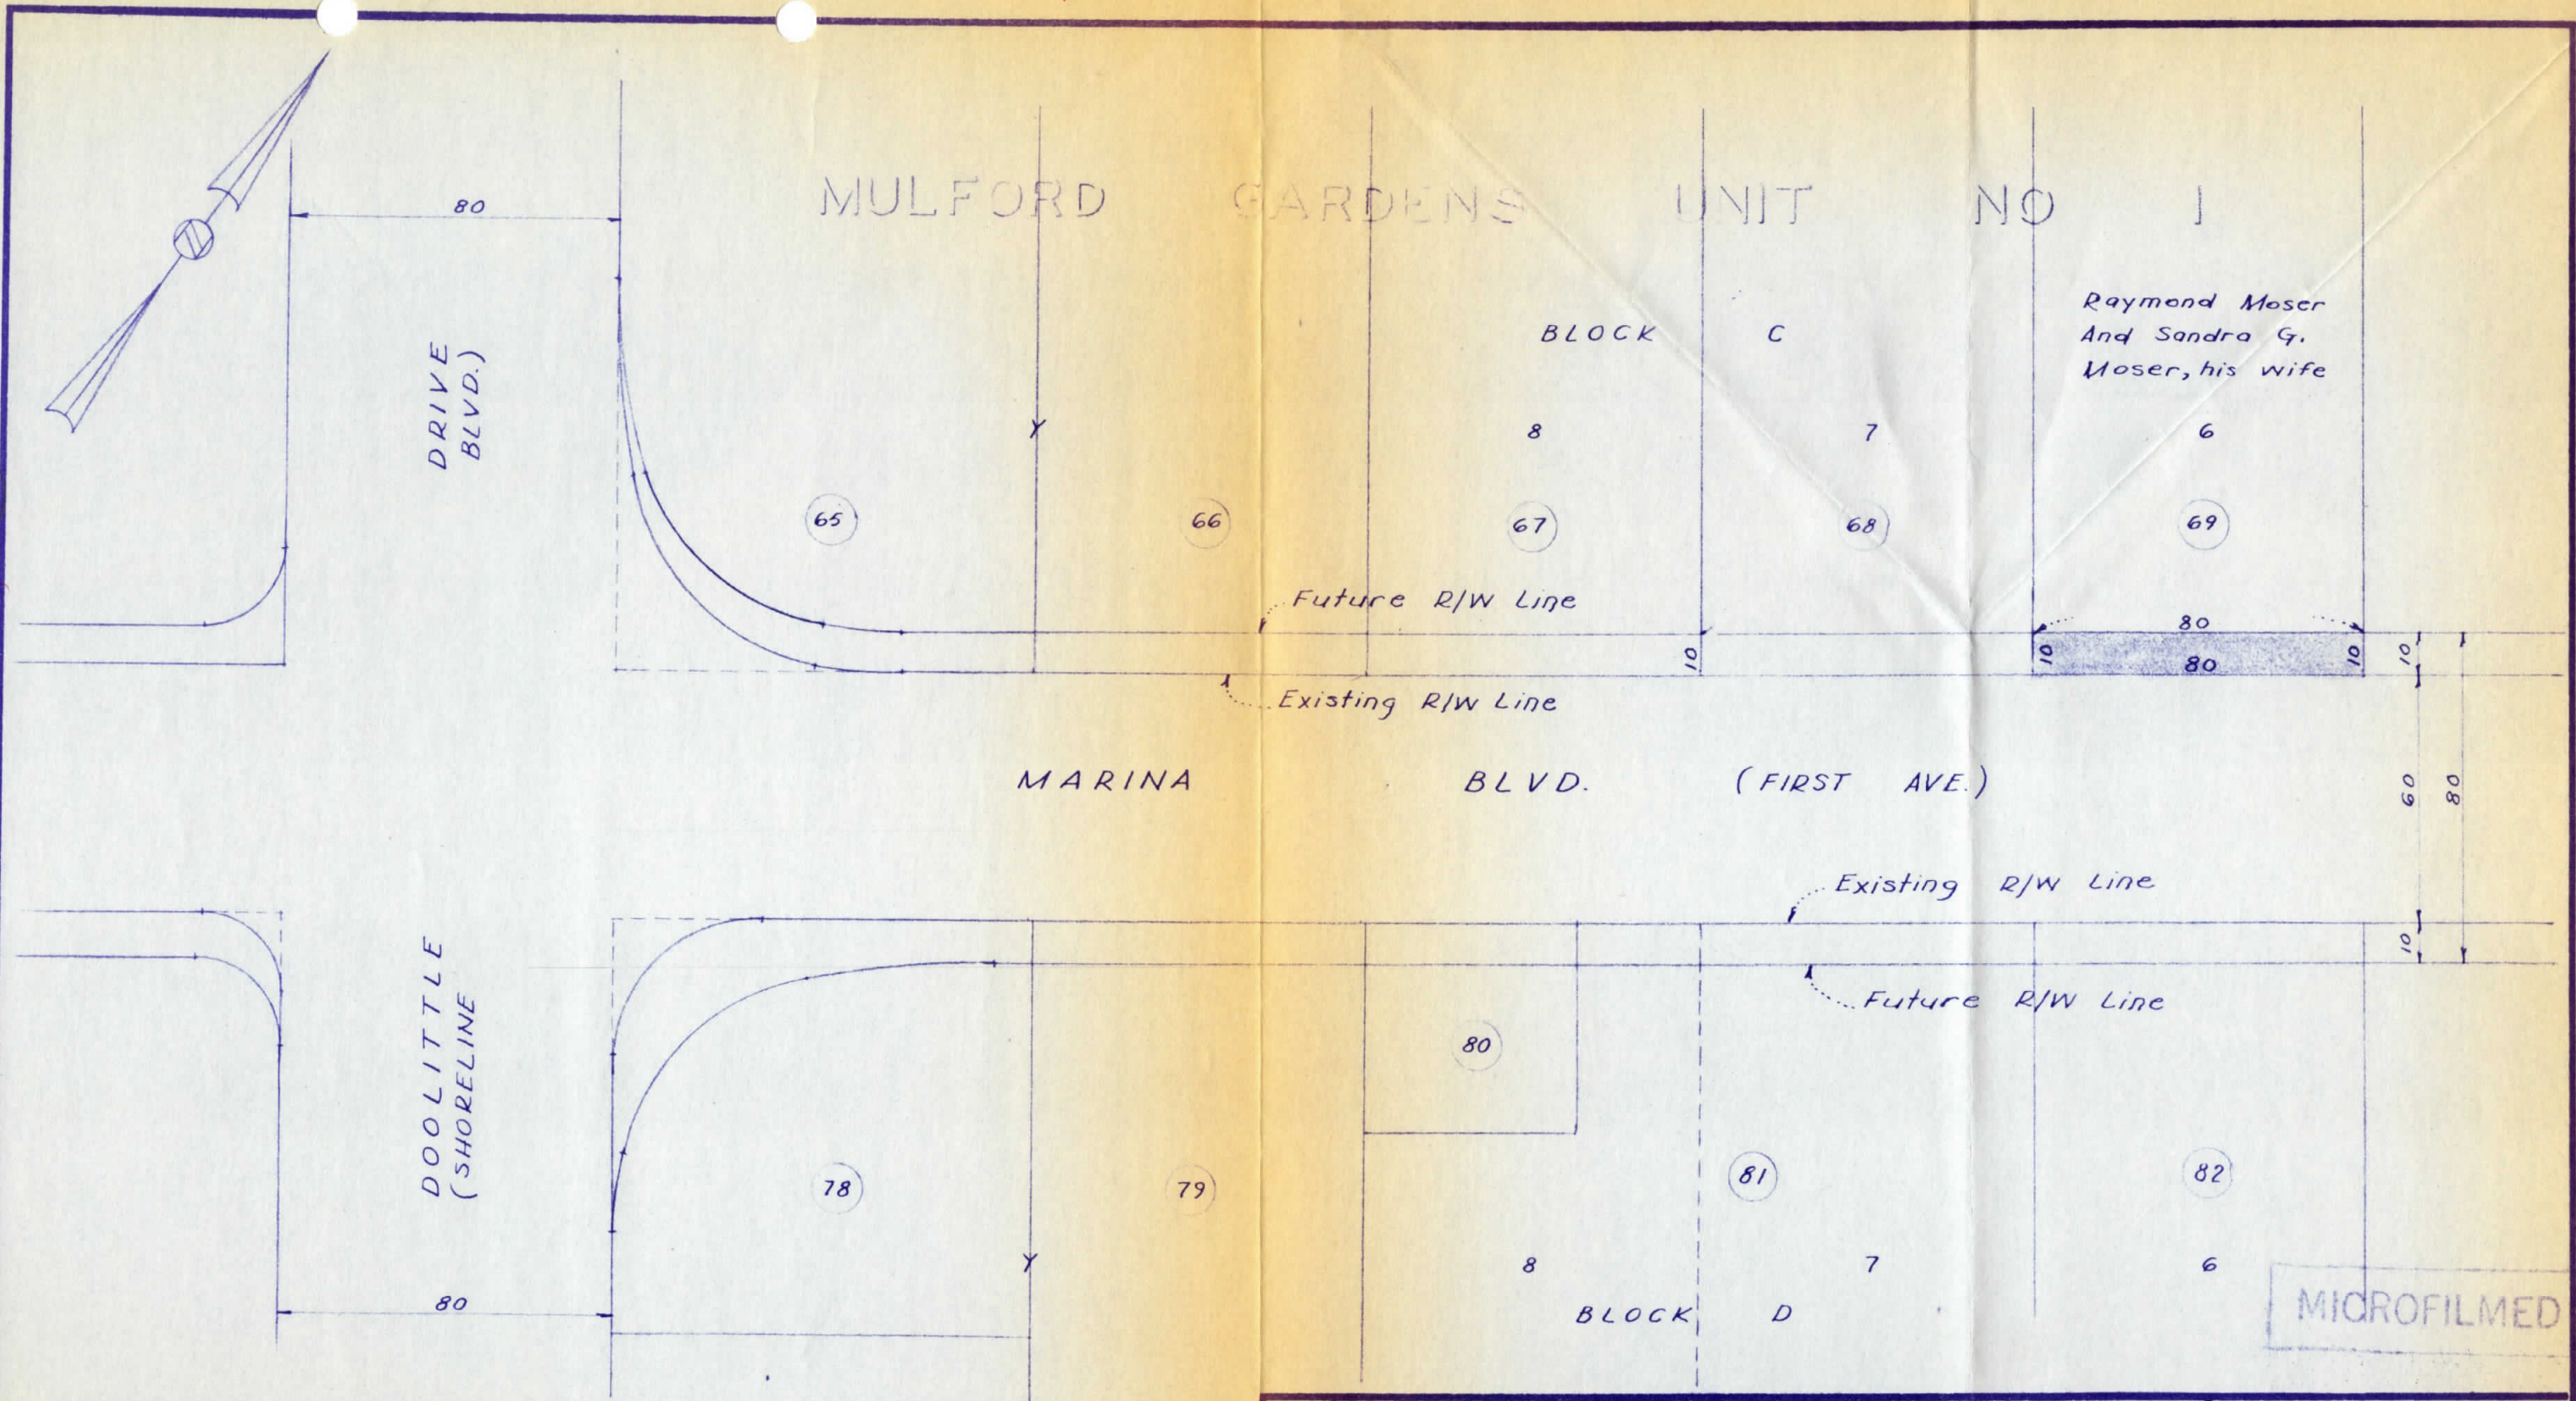


Raymond Moser
And Sandra G.
Moser, his wife

MARINA BLVD. (FIRST AVE.)

DOOLITTLE
(SHORELINE)

MICROFILMED

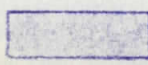 Indicates Parcel To Be Acquired
 LD 69-65
 Area = 800 S.F. ±

ACQUIRED
 BY RE: 2549 IM 443
 DATE JAN 15, 1970
 PLOTTED 7-18-77 R.M.
 CITY CLERK FILE NO 733

DATE	REVISED	BY	APVD
COMPILED RJE	DRAWN RJE		
CHECKED <i>MJC</i>	APPROVED <i>A. D. ...</i>		
DATE 12-29-69	SCALE 1" = 40'		

CITY OF SAN LEANDRO
DEPARTMENT OF PUBLIC WORKS
ENGINEERING DIVISION

MARINA BLVD.
 WIDENING
 (MOSER)
 PARCEL 69

JOB NO.	
APPROVED BY	<i>James F. Vivrette</i>
	JAMES F. VIVRETTE CITY ENGINEER REG. C. E. NO. 8087
DATE	
DWG 268	CASE 1603