


691

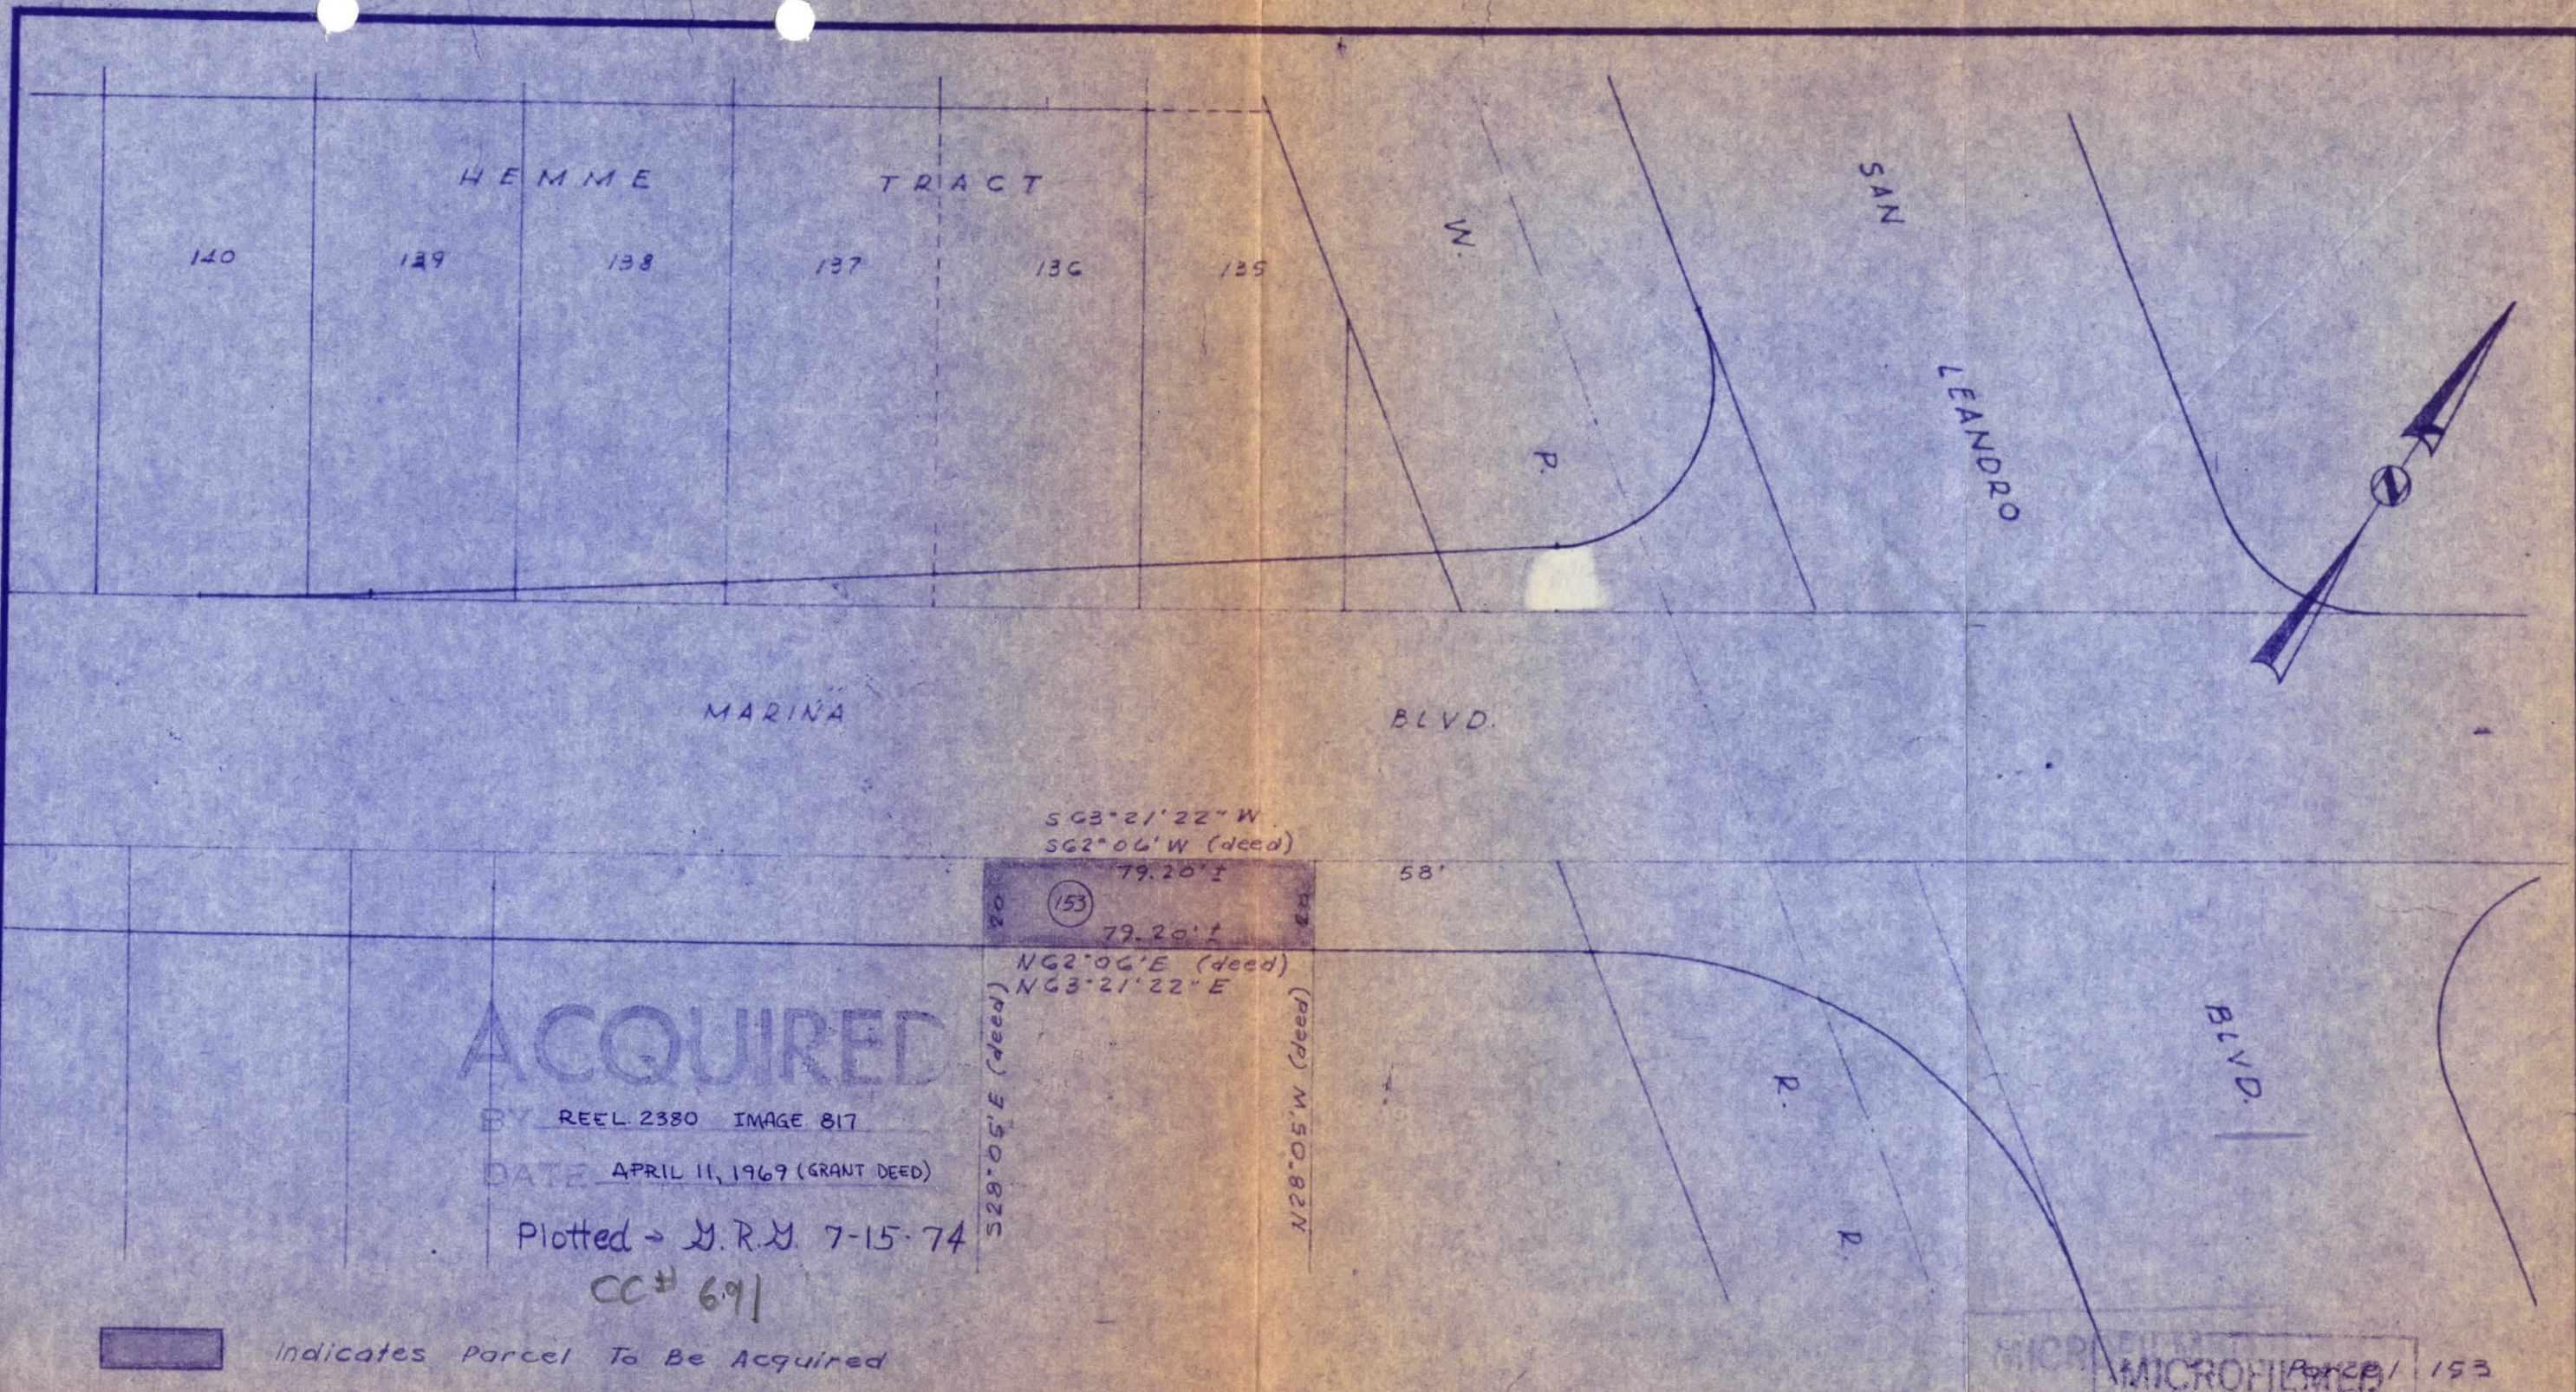

ACQUIRED

BY REEL 2380 IMAGE 817

DATE APRIL 11, 1969 (GRANT DEED)

Plotted - D.R.M. 7-15-74

CC# 691



Indicates Parcel To Be Acquired

LD 67-57

Area = 1584 S.F. ±

pg 153

CITY OF SAN LEANDRO DEPARTMENT OF PUBLIC WORKS ENGINEERING DIVISION				JOB NO. 924	
MARINA BLVD. WIDENING AT SAN LEANDRO BLVD. (WADA - PARCEL 153)				APPROVED BY <i>G. H. Hamlin</i> G. H. HAMLIN CITY ENGINEER REG. C. E. NO. 153 DATE Feb 13 1968	
DATE AUG 1967		SCALE 1" = 40'		DWG 23C	CASE 1603