


WEST ESTUDILLO AVE (WARD STREET)

HAYS STREET

WASHINGTON AVE

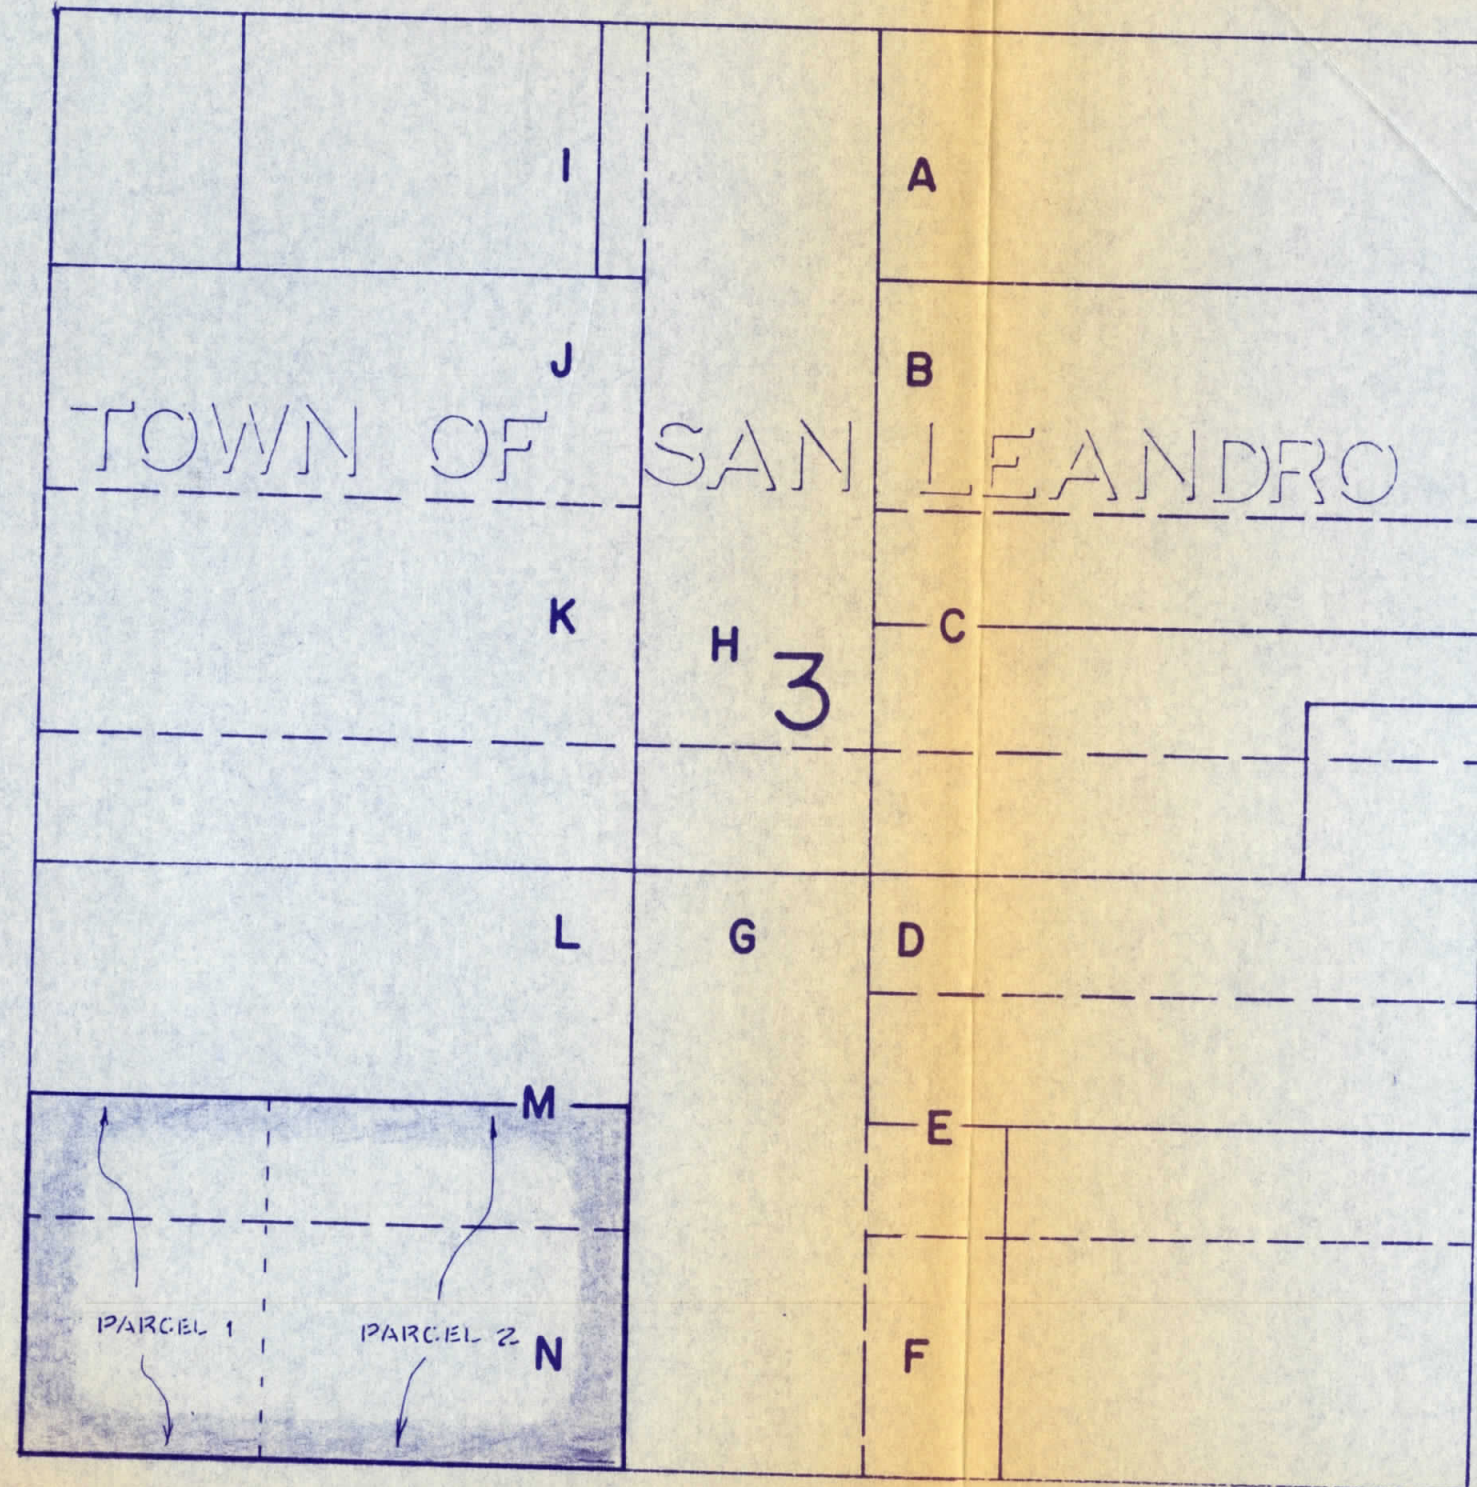

WEST JOAQUIN AVE (HEPBURN ST)

ACQUIRED

BY RE: 4033 IM 432

DATE July 15, 1975

PLOTTED GRS



Indicates Parcel

MICROFILMED

PUBLIC WORKS DEPARTMENT

CITY OF SAN LEANDRO

| NO. | DATE | REVISION |
|-----|------|----------|
|     |      |          |
|     |      |          |
|     |      |          |
|     |      |          |

IT SHALL BE THE CONTRACTOR'S RESPONSIBILITY TO DETERMINE THE EXISTENCE AND LOCATION OF ALL UNDERGROUND UTILITIES. THOSE SHOWN REPRESENT THE BEST INFORMATION AVAILABLE TO THE CITY OF SAN LEANDRO AT THE TIME OF PREPARATION OF THESE PLANS. NO GUARANTEE IS MADE AS TO THE ACCURACY OF THIS INFORMATION.

DESIGNER  
DRAFTSMAN  
SR. ENGR.  
ASST. P.W. DIR.

APPROVAL DATE

RICHARD H. WARD  
Public Works Director  
R.C.E. No. 8375

DOWNTOWN REVITALIZATION  
CONDEMNATION PLAT  
BLOCK C (Kerry, et al.)

SHEET 1 OF 1  
JOB NO.  
SCALE 1"=40'  
DWG. 552A CASE 1603

CC 947  
KERRY, D.M. 893