


PM

LANDS OF JAY W. KUHL
BOOK 7599 PAGE 463

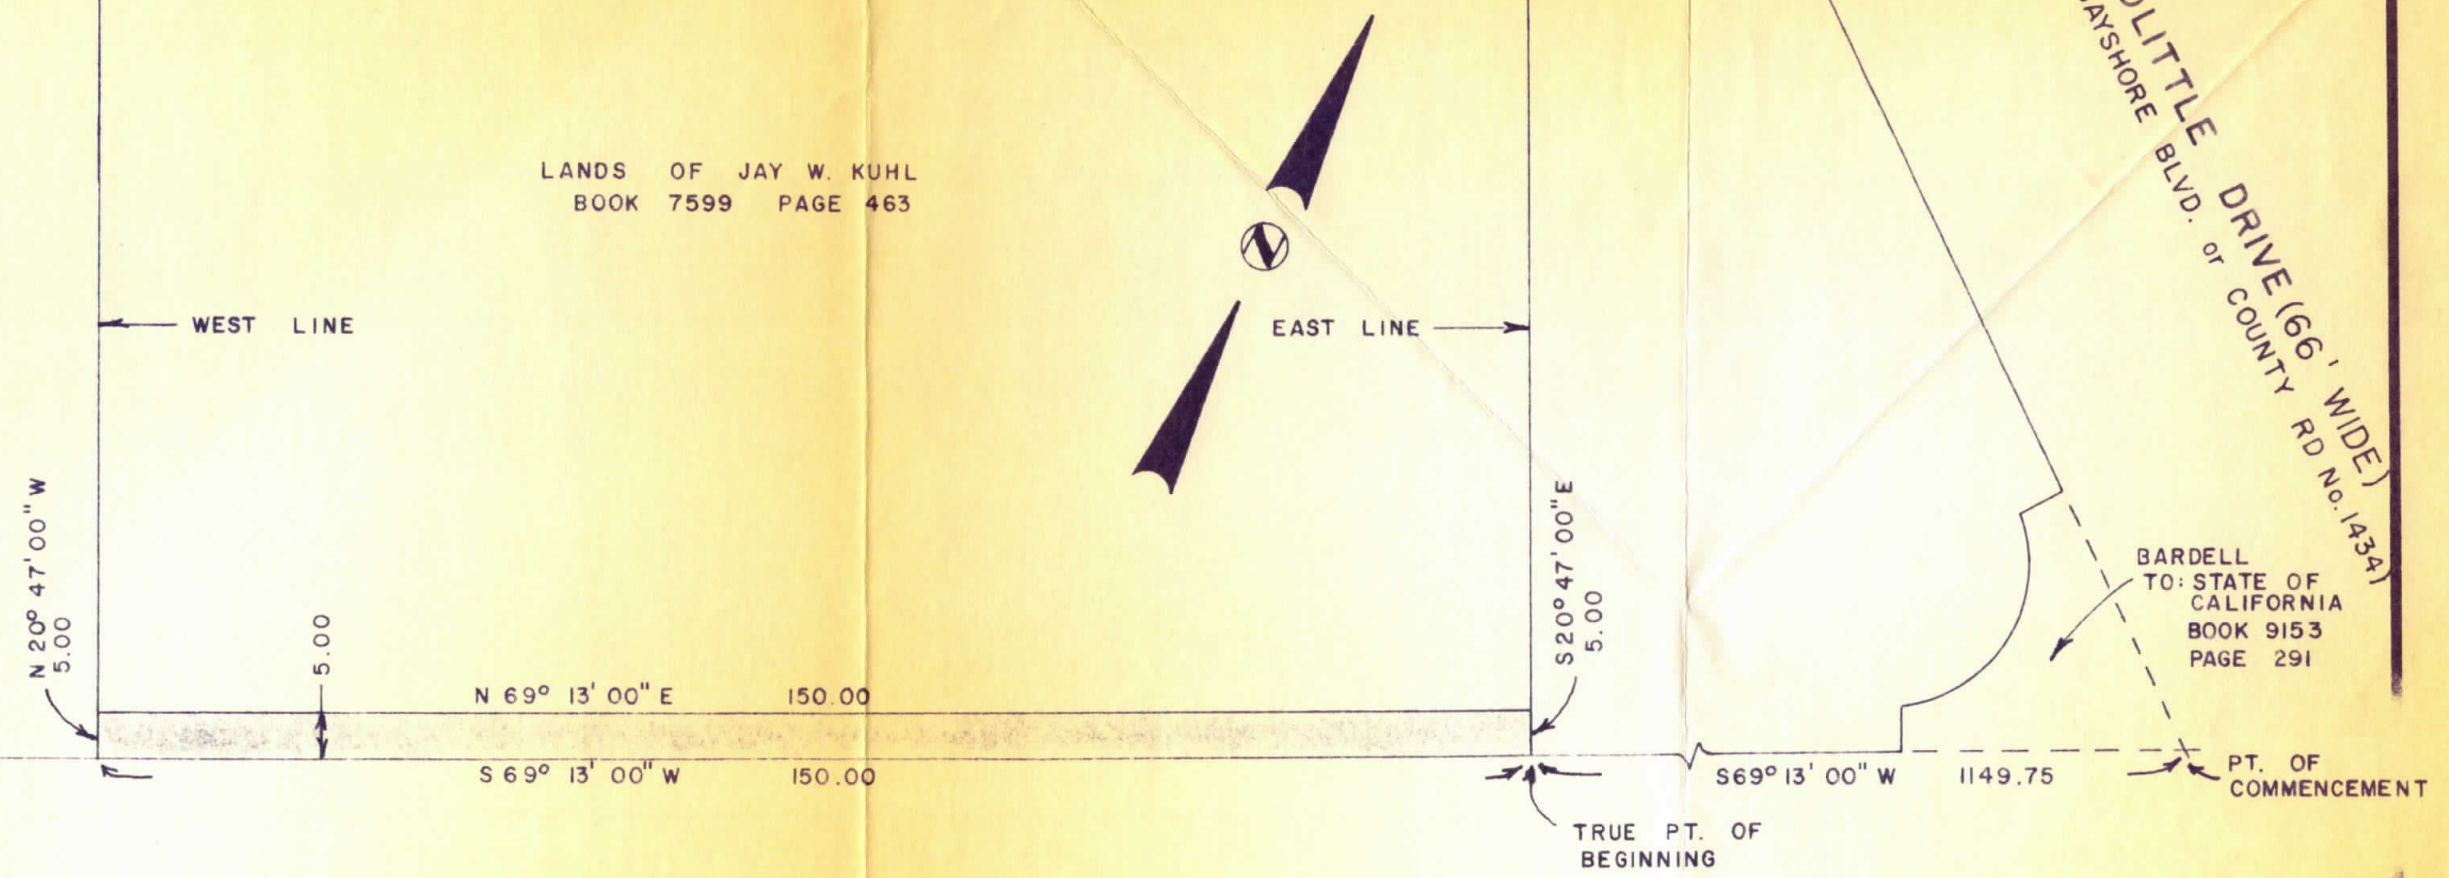

DAVIS STREET (50' WIDE)
(COUNTY ROAD No. 5952)

INDICATES PARCEL
LD 72-110
AREA = 750 ± SQ. FT.

PUBLIC WORKS DEPARTMENT				CITY OF SAN LEANDRO				
NO.	DATE	REVISION	IT SHALL BE THE CONTRACTOR'S RESPONSIBILITY TO DETERMINE THE EXISTENCE AND LOCATION OF ALL UNDERGROUND UTILITIES. THOSE SHOWN REPRESENT THE BEST INFORMATION AVAILABLE TO THE CITY OF SAN LEANDRO AT THE TIME OF PREPARATION OF THESE PLANS. NO GUARANTEE IS MADE AS TO THE ACCURACY OF THIS INFORMATION.	DESIGNER <i>ME</i>	APPROVAL DATE <i>10-27-10</i>	DAVIS STREET WIDENING	JAY W. KUHL	SHEET <i>1</i> OF <i>1</i> JOB NO. _____ SCALE <i>1" = 20'</i> DWG. <i>515</i> CASE <i>1603</i>
				DRAFTSMAN <i>ME</i>	<i>R. H. Ward</i> RICHARD H. WARD Public Works Director R.C.E. No. 8375			
				SR. ENG'R. <i>HL</i>				
				ASST. P.W. DIR. <i>me</i>				