


927

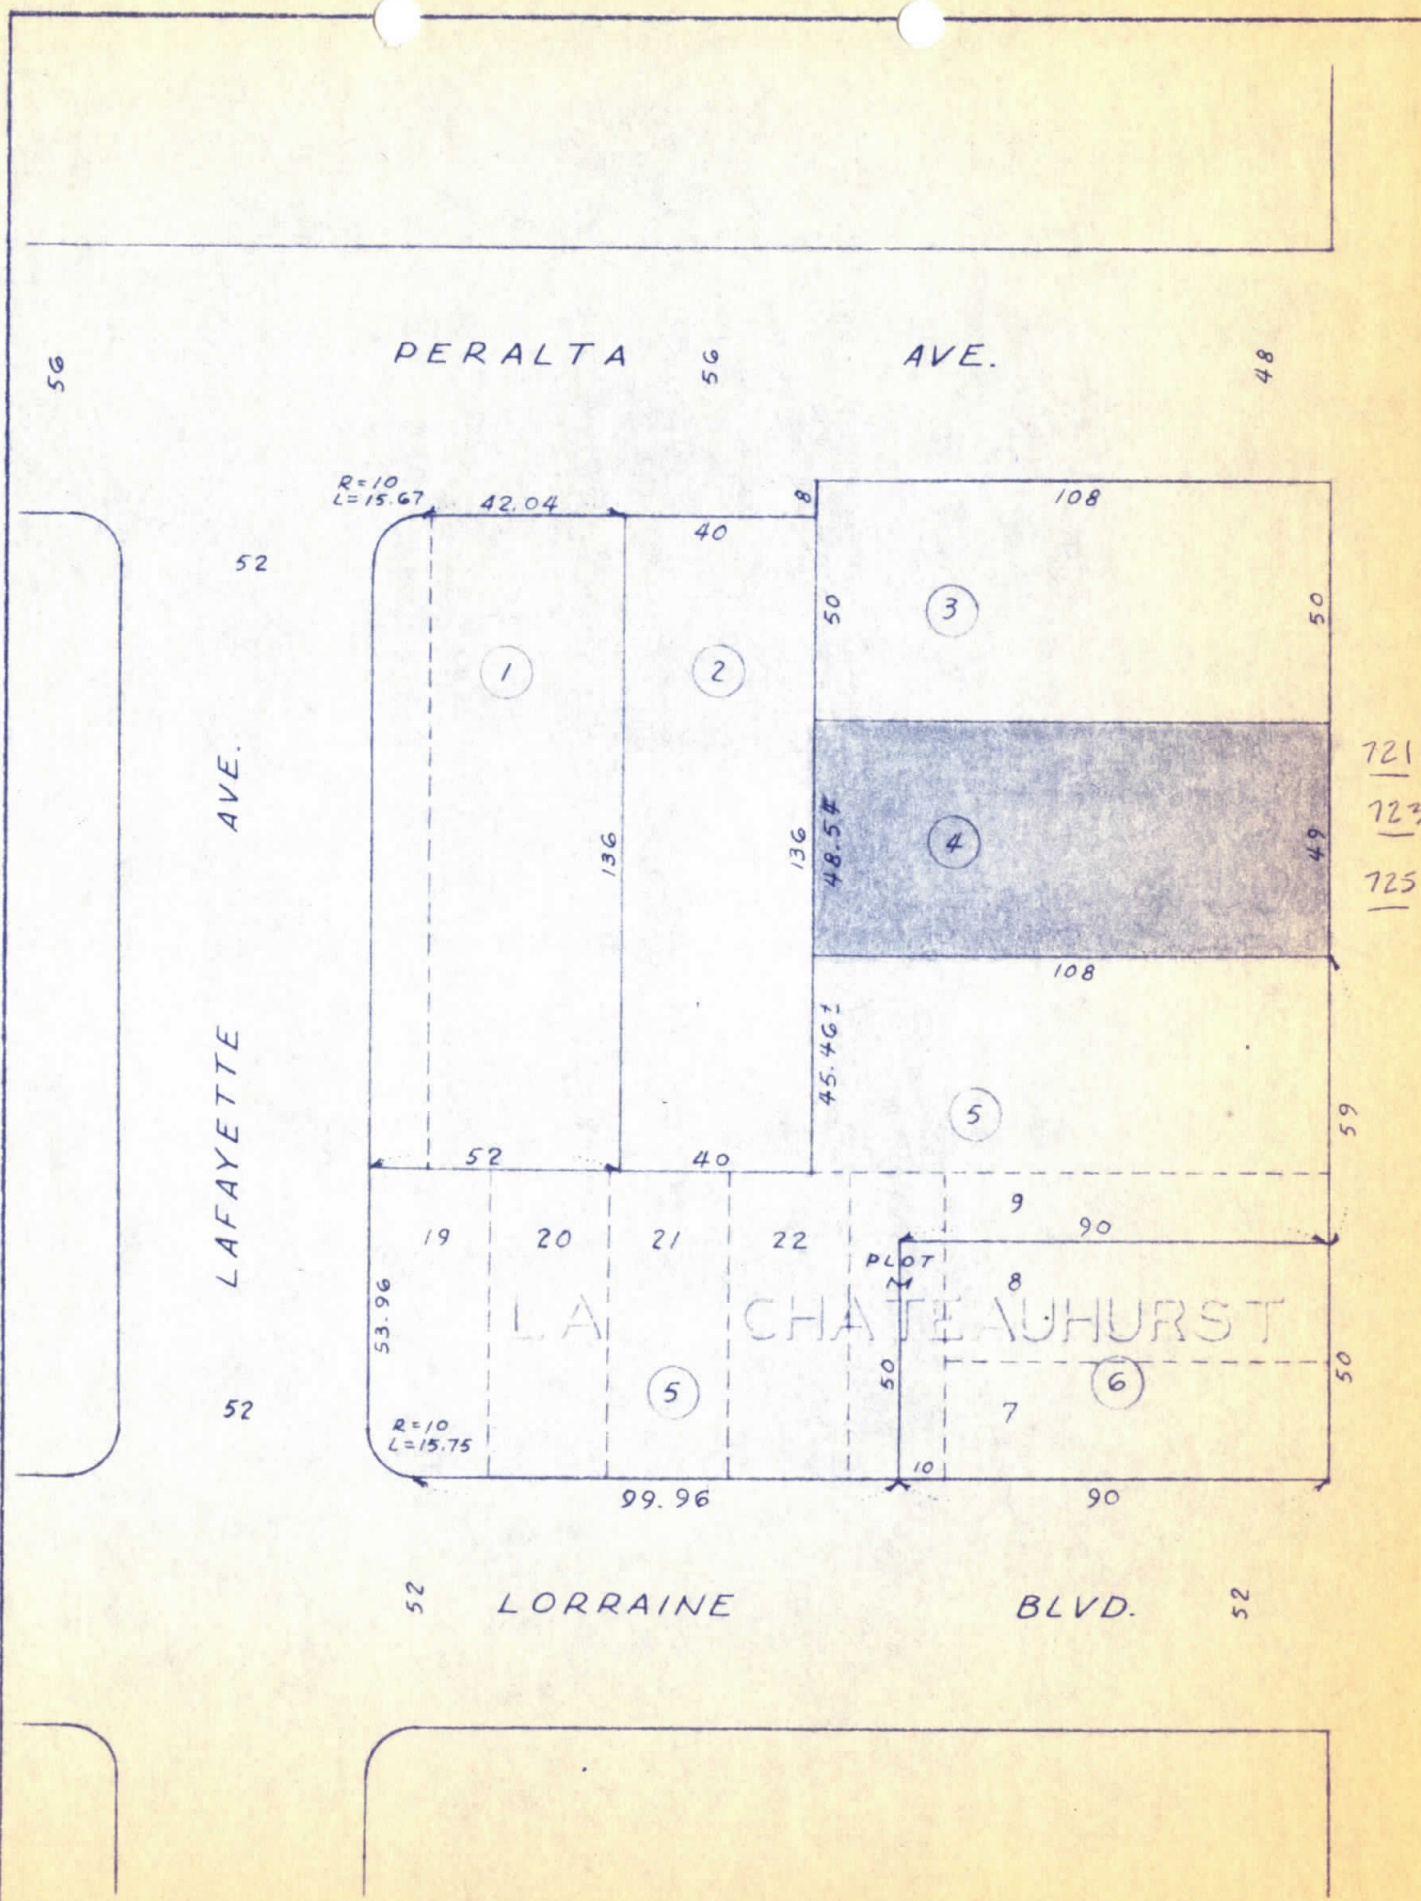

OAKES BLVD.

91

ST.

14TH

EAST

91

 Indicates Parcel To Be Acquired

LD
Area =

ACQUIRED

BY DEED RE 3773 IM 384

DATE SEP. 12, 1974

PLOTTED

				CITY OF SAN LEANDRO DEPARTMENT OF PUBLIC WORKS ENGINEERING DIVISION CIVIC CENTER PROPERTY MAP		JOB NO.	
						APPROVED BY	
						RICHARD H. WARD CITY ENGINEER REG. C. E. NO. 8375	
						DATE	
DATE SEPT. 1970		REVISOR BY APVD		SCALE 1" = 40'		DWG 390	CASE 1603
COMPILED <i>RHE</i>		DRAWN <i>RHE</i>		PARCEL 4		Mc GURRIN	
CHECKED							
APPROVED							