


862

WEST ESTUDILLO AVE. (WARD ST.)

HAYS STREET

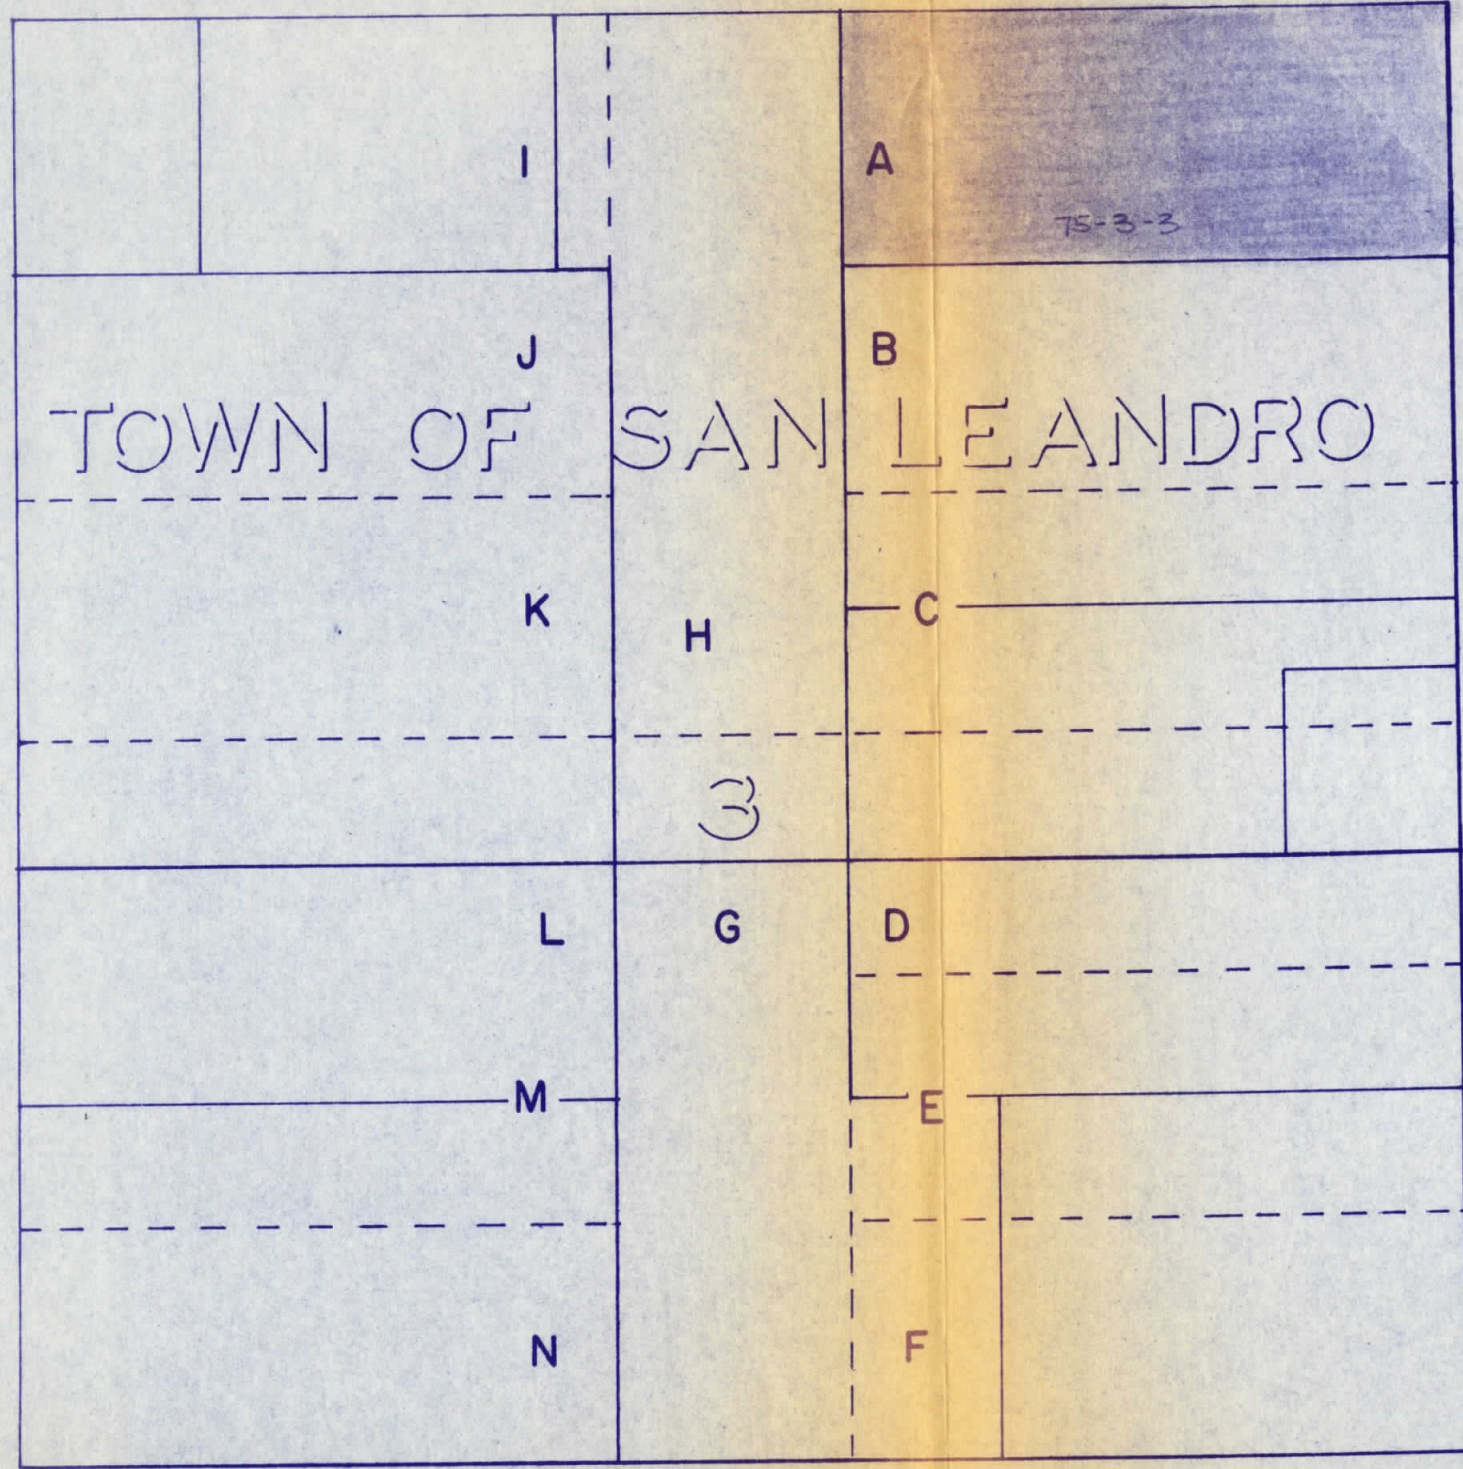

WASHINGTON AVE
(WATKINS ST.)

INDICATES PARCEL TO BE ACQUIRED

ACQUIRED
 BY RE 2559 Im 768
 DATE FEB-3-70
 PLOTTED 7-5-77
 CITY CLERK FILE NO. 862

WEST JOAQUIN AVE. (HEPBURN ST.)

PUBLIC WORKS DEPARTMENT				CITY OF SAN LEANDRO			
NO.	DATE	REVISION	IT SHALL BE THE CONTRACTOR'S RESPONSIBILITY TO DETERMINE THE EXISTENCE AND LOCATION OF ALL UNDERGROUND UTILITIES. THOSE SHOWN REPRESENT THE BEST INFORMATION AVAILABLE TO THE CITY OF SAN LEANDRO AT THE TIME OF PREPARATION OF THESE PLANS. NO GUARANTEE IS MADE AS TO THE ACCURACY OF THIS INFORMATION.	DESIGNER <u>RMS</u>	APPROVAL DATE	DOWNTOWN REVITALIZATION (CONDEMNATION) BLOCK C (VLAHOS)	SHEET _____ OF _____
				DRAFTSMAN <u>RMS</u>			JOB NO. _____
				SR. ENG'R _____	RICHARD H. WARD Public Works Director R.C.E. No. 8375		SCALE <u>1" = 40'</u>
				ASST. P.W. DIR. _____			DWG. <u>604. CASE 1403</u>

862