
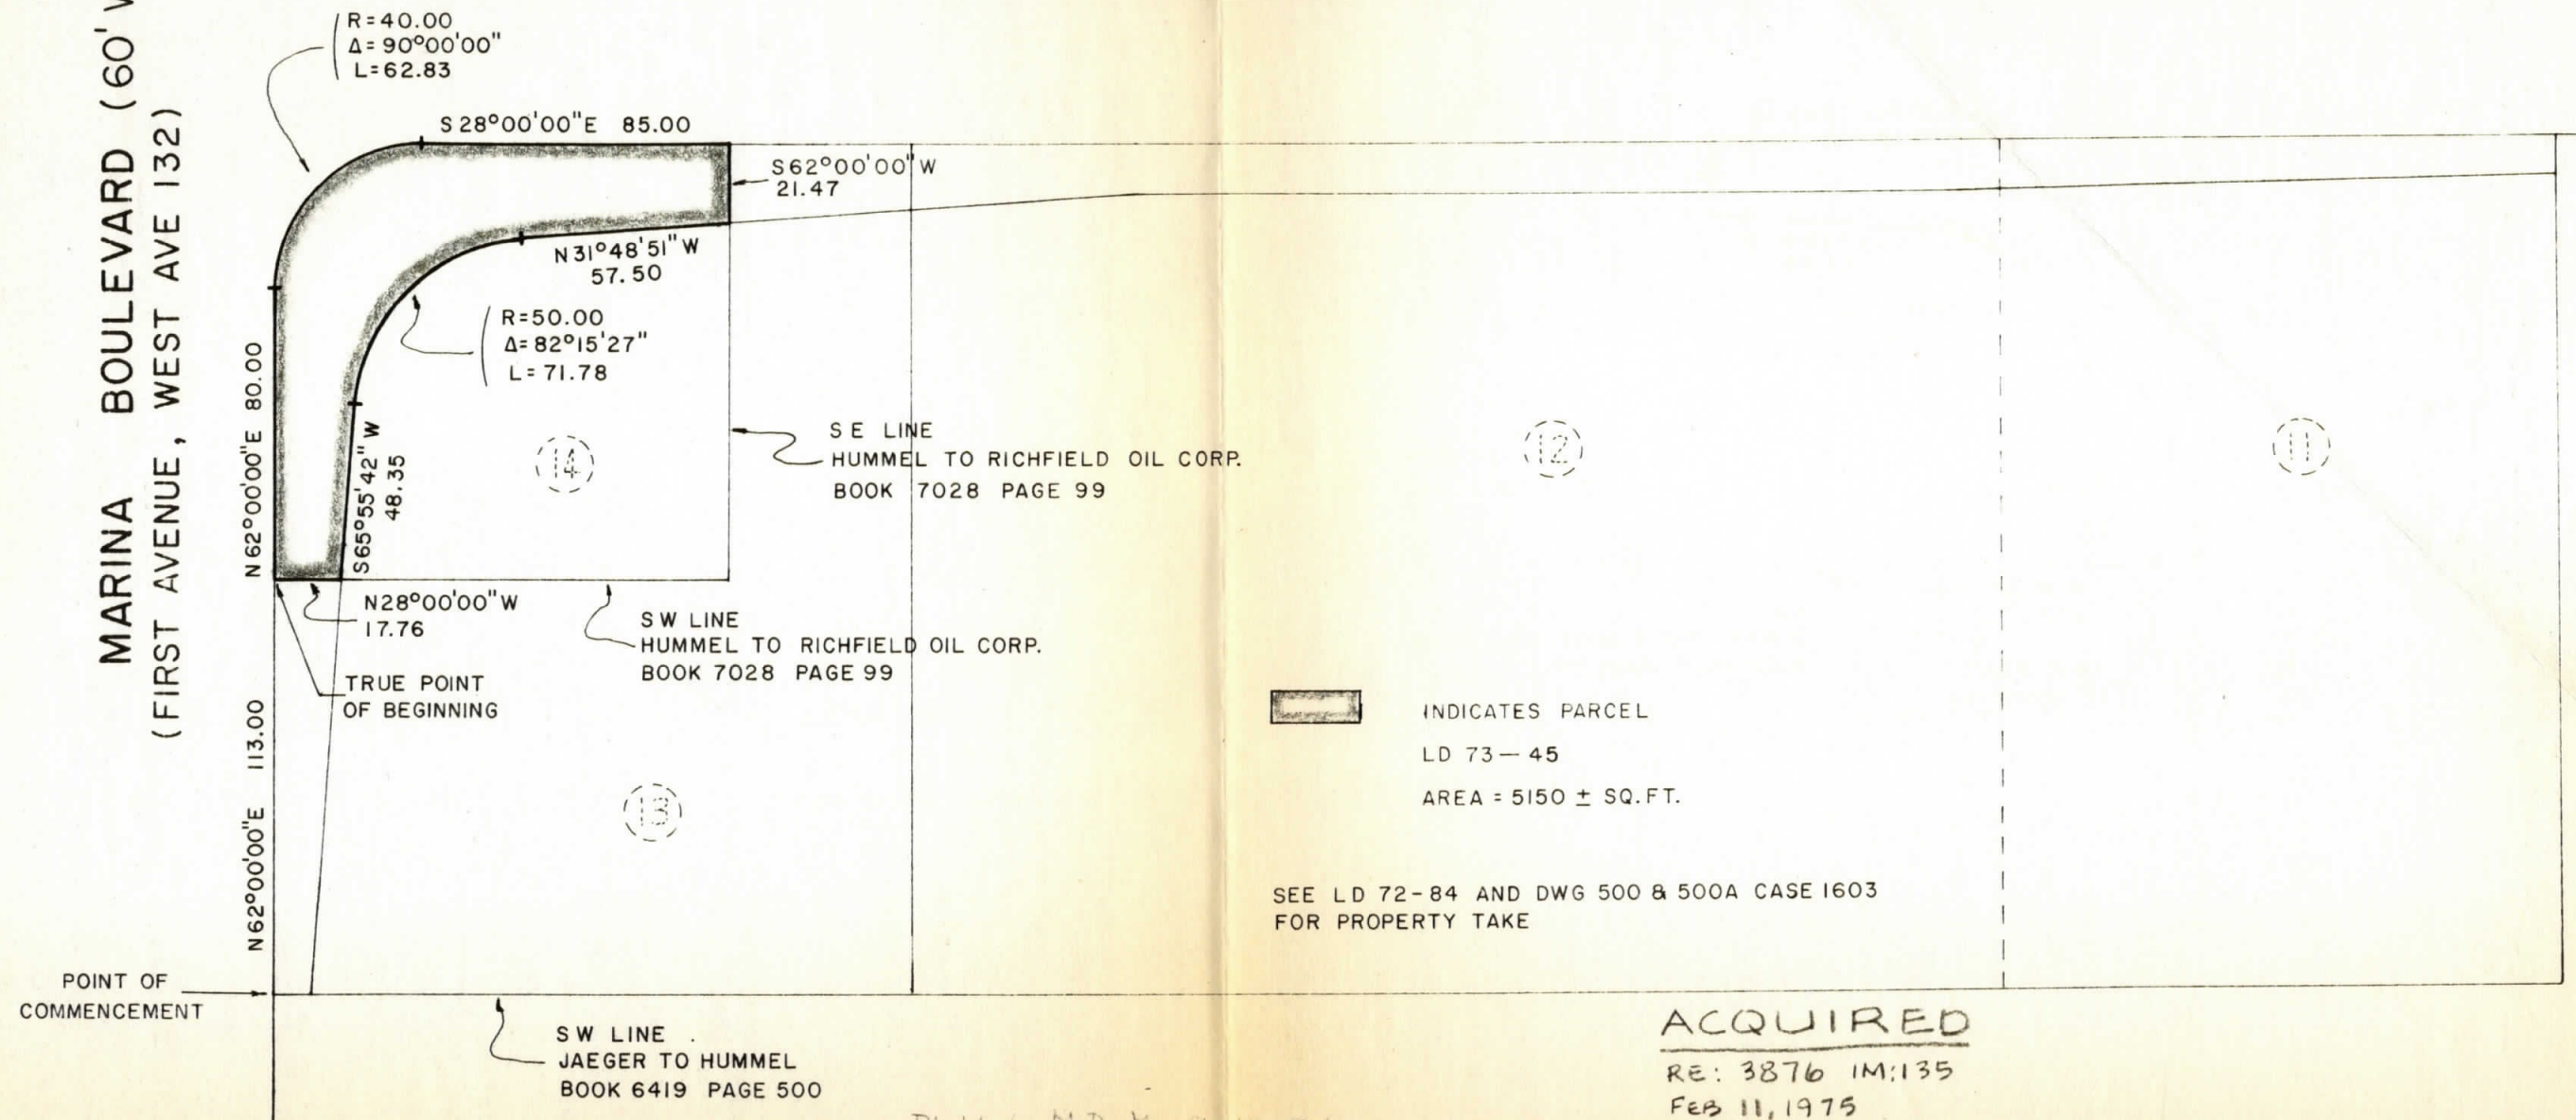


MARINA BOULEVARD (60' WIDE)
(FIRST AVENUE, WEST AVE 132)

MERCED STREET (60' WIDE)

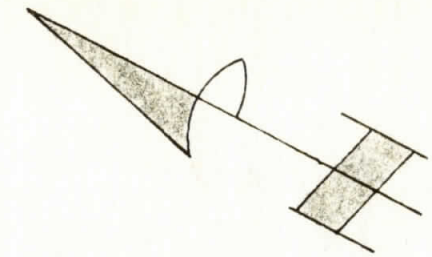

Plotted NR 2-17-75

PUBLIC WORKS DEPARTMENT			CITY OF SAN LEANDRO				
NO.	DATE	REVISION	<small>IT SHALL BE THE CONTRACTOR'S RESPONSIBILITY TO DETERMINE THE EXISTENCE AND LOCATION OF ALL UNDERGROUND UTILITIES THOSE SHOWN REPRESENT THE BEST INFORMATION AVAILABLE TO THE CITY OF SAN LEANDRO AT THE TIME OF PREPARATION OF THESE PLANS. NO GUARANTEE IS MADE AS TO THE ACCURACY OF THIS INFORMATION.</small>	DESIGNER <i>YLM</i>	APPROVAL DATE _____	MERCED STREET WIDENING HUMMEL (LEASED TO ARCO)	SHEET 1 OF 1
				DRAFTSMAN <i>YLM JA</i>	<small>RICHARD H. WARD Public Works Director R.C.E. No. 8375</small>		JOB NO _____
				SR. ENGR _____			SCALE 1" = 50'
				ASST. P.W. DIR _____			DWG 539 CASE 1603