


ACQUIRED

GRANT DEED RE: 3563 (M:197)


DATE NOV. 30, 1973

PLOTTED CC 916

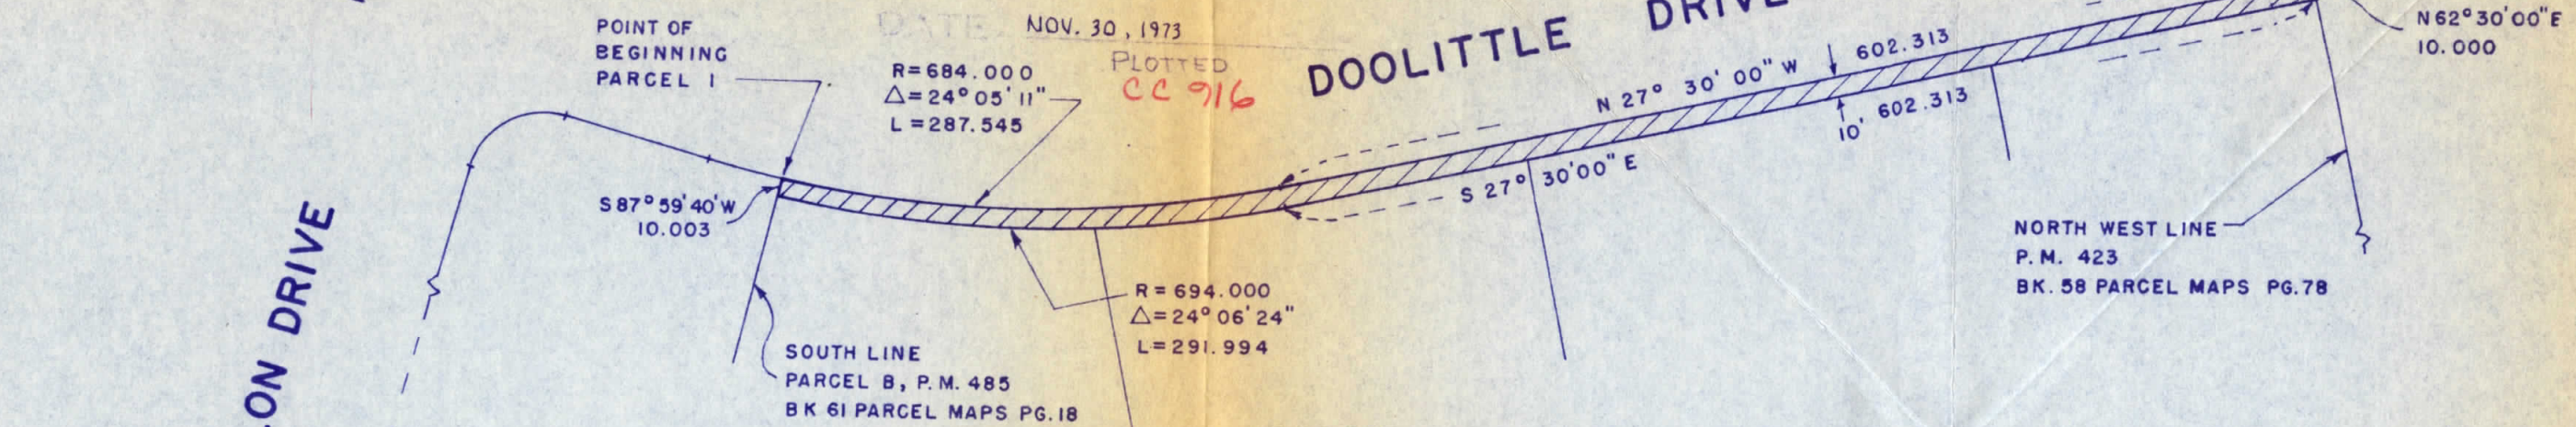


PARCEL 1 DETAIL

SCALE 1" = 100'

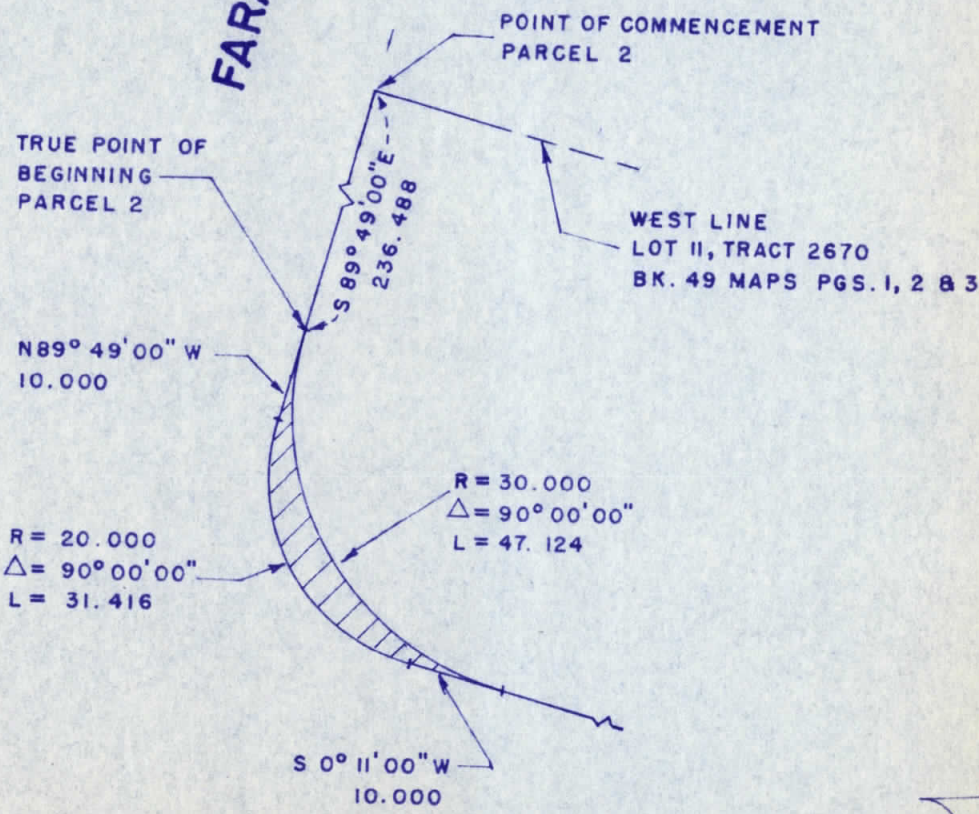

PARCEL 2 DETAIL

SCALE 1" = 20'

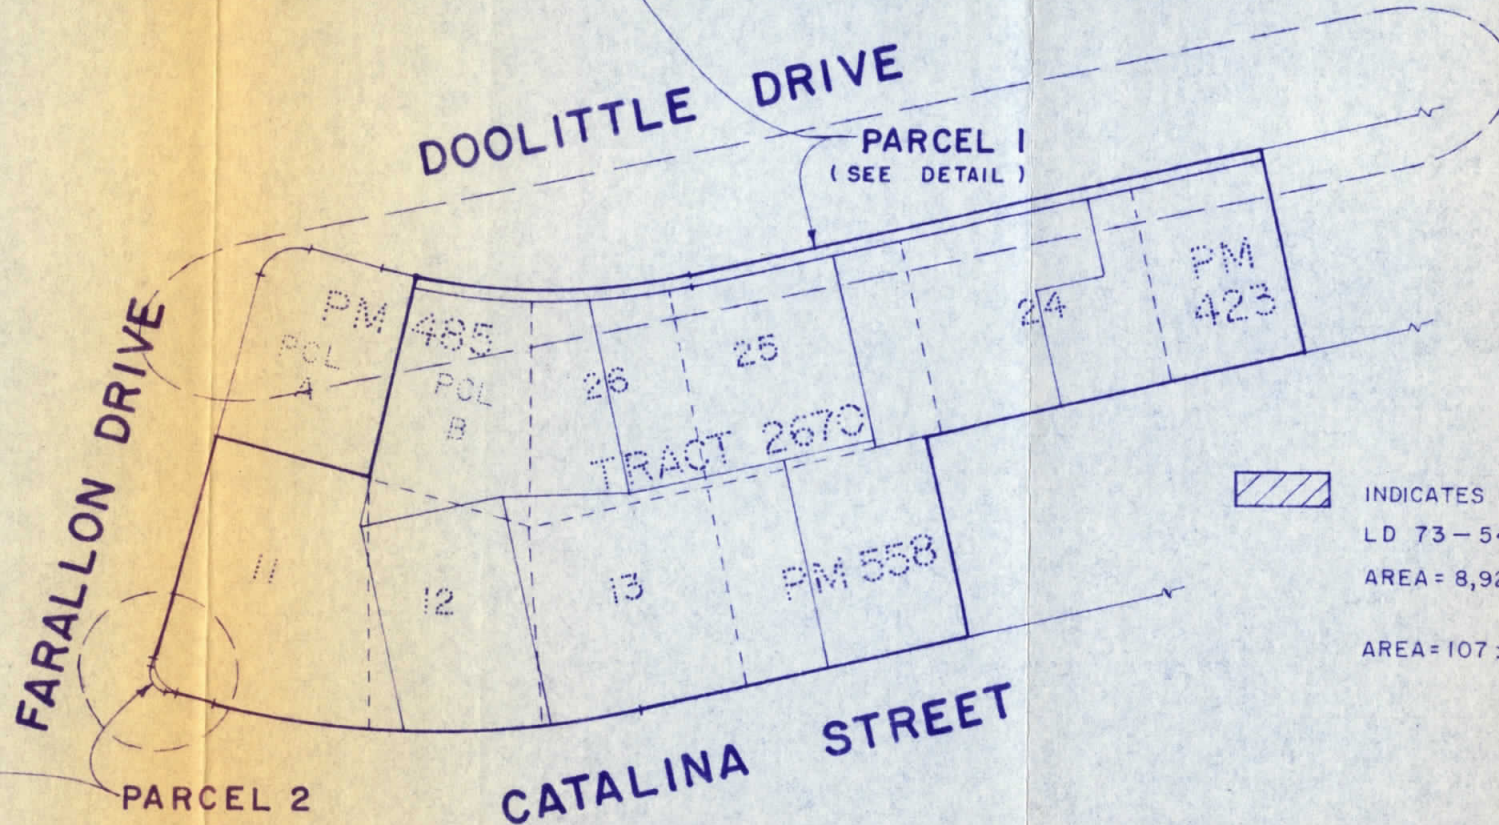

INDICATES PARCEL LD 73-54

AREA = 8,921 ± Sq. Ft. PARCEL 1

AREA = 107 ± Sq. Ft. PARCEL 2

MICROFILMED

PUBLIC WORKS DEPARTMENT			CITY OF SAN LEANDRO		
NO.	DATE	REVISION	DESIGNER <i>M. J. A.</i>	APPROVAL DATE <i>10-26-73</i>	STREET WIDENING
			DRAFTSMAN <i>G. G.</i>		DOOLITTLE DRIVE, EAST SIDE N/O FARALLON DR.
			SR. ENG'R. <i>PH</i>		CORNER ROUNDING, NE CORNER, FARALLON DRIVE
			ASST. P.W. DIR. <i>Wme</i>		AND CATALINA ST.
				RICHARD H. WARD Public Works Director R.C.E. No. 8375	REYNOLDS & BROWN
					SHEET 1 OF 1
					JOB NO.
					SCALE AS SHOWN
					DWG. 544 CASE 1603