


855

WEST ESTUDILLO AVE. (WARD ST.)

HAYS STREET

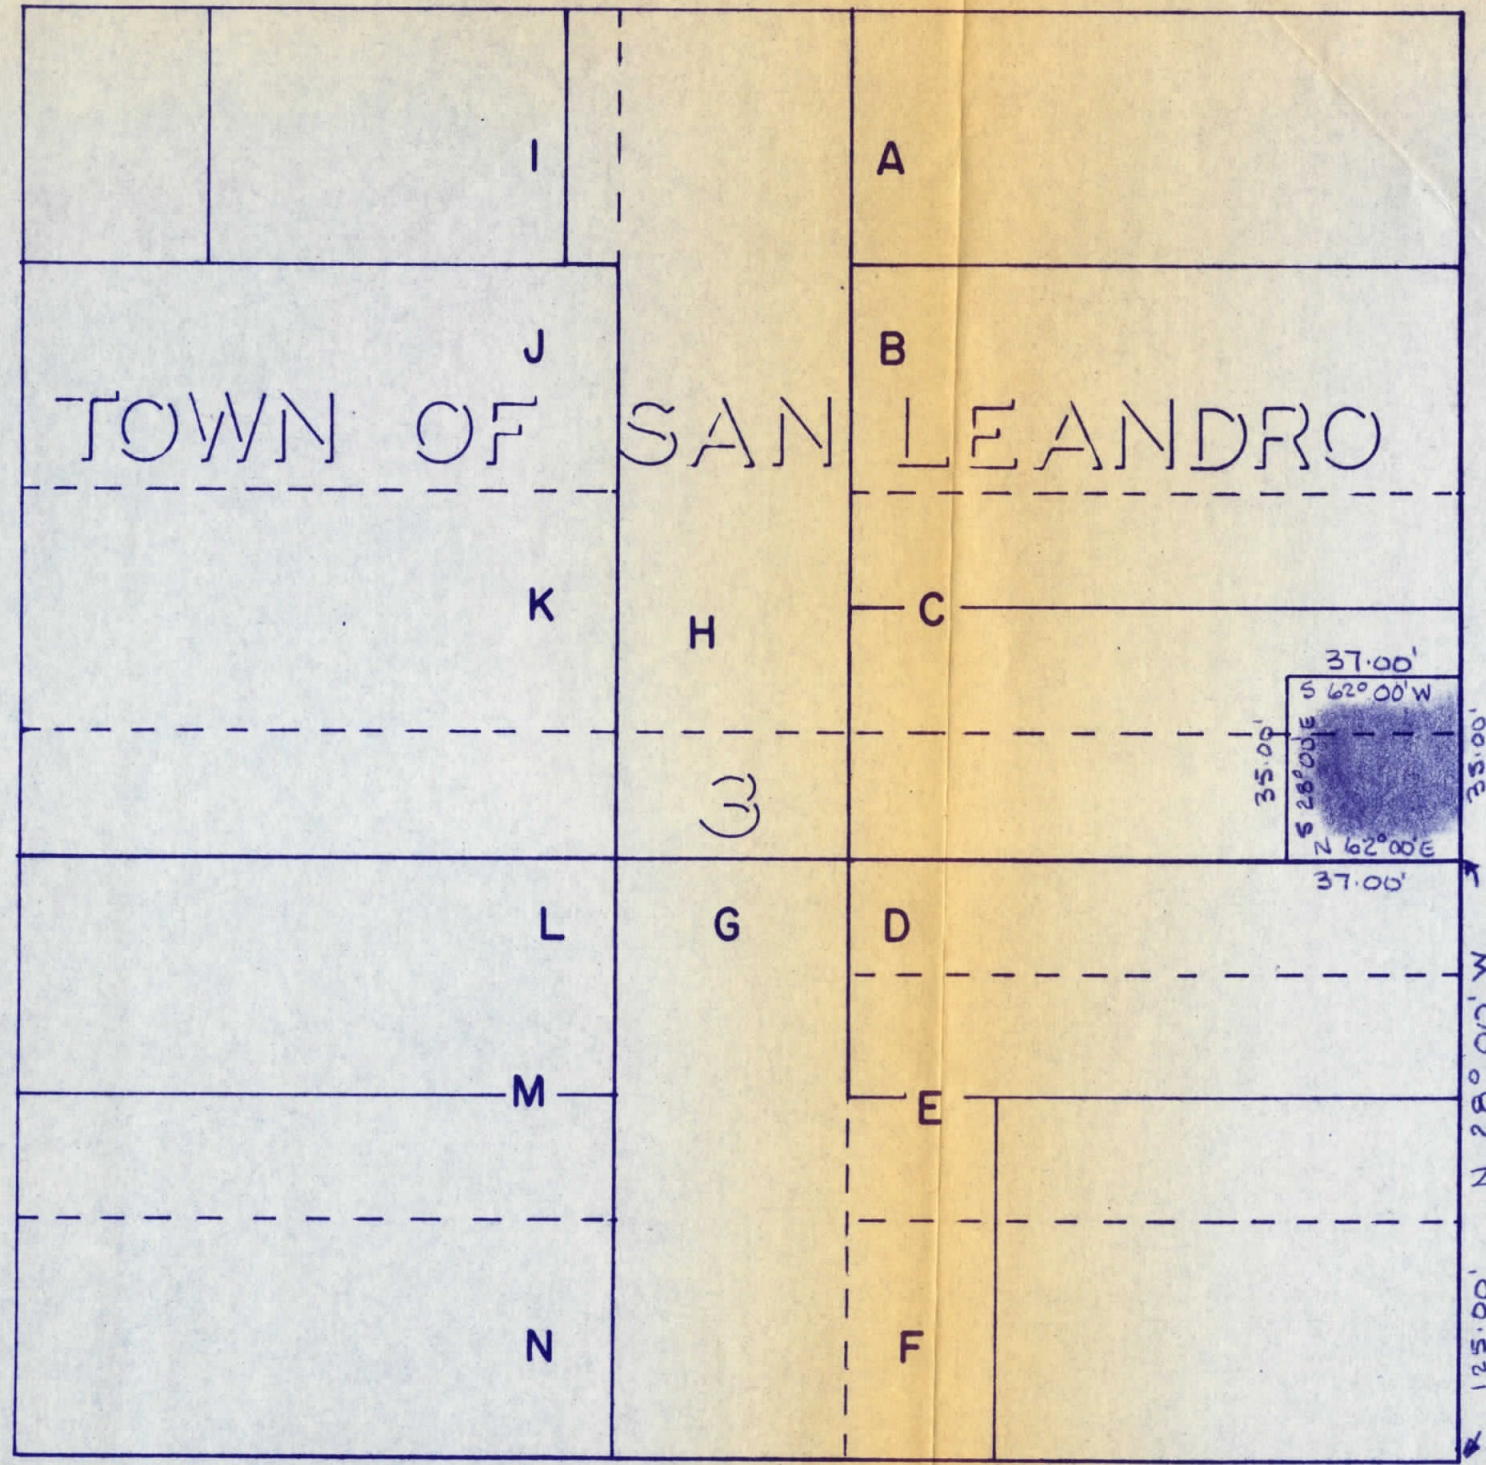

WEST JOAQUIN AVE. (HEPBURN ST.)

WASHINGTON AVE  
(WATKINS ST.)



ACQUIRED

BY Re 2569 Im 726

DATE Feb 3, 1970

Plotted  
CC# 855

INDICATES PARCEL TO BE ACQUIRED

AREA = 1295 ± Sq Ft.

PUBLIC WORKS DEPARTMENT

CITY OF SAN LEANDRO

NO.	DATE	REVISION

IT SHALL BE THE CONTRACTOR'S RESPONSIBILITY TO DETERMINE THE EXISTENCE AND LOCATION OF ALL UNDERGROUND UTILITIES. THOSE SHOWN REPRESENT THE BEST INFORMATION AVAILABLE TO THE CITY OF SAN LEANDRO AT THE TIME OF PREPARATION OF THESE PLANS. NO GUARANTEE IS MADE AS TO THE ACCURACY OF THIS INFORMATION.

DESIGNER RMS  
 DRAFTSMAN RMS  
 SR. ENG'R \_\_\_\_\_  
 ASST. P.W. DIR. \_\_\_\_\_

APPROVAL DATE \_\_\_\_\_  
 RICHARD H. WARD  
 Public Works Director  
 R.C.E. No. 8375

DOWNTOWN REVITALIZATION

BLOCK C PAULEIRO

SHEET \_\_\_\_\_ OF \_\_\_\_\_  
 JOB NO. \_\_\_\_\_  
 SCALE 1" = 40'  
 DWG. 598 CASE 1603