


60  
STREET


THORNTON

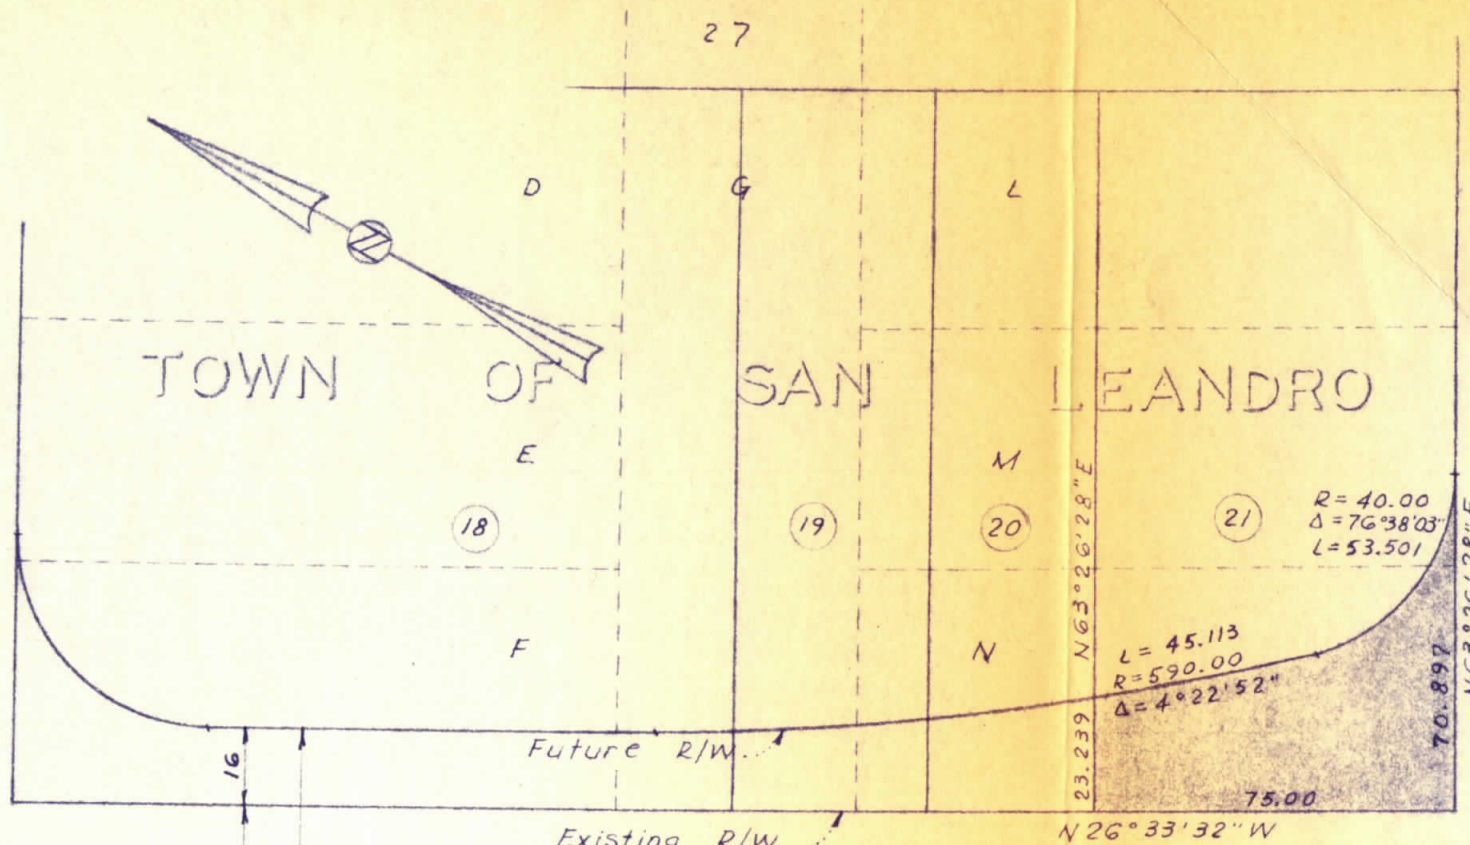

60

STREET

WILLIAMS

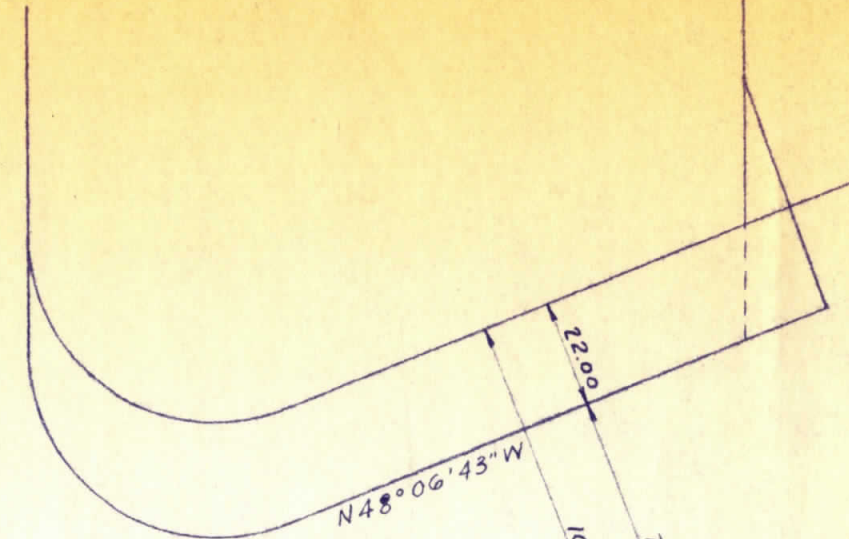

BLVD.

B. A. R. T. D.

W. P. R. R.

VESTEE: John Lopez, Jr., And Ampero Lopez, His Wife, An Undivided 1/2 Interest  
Henry P. Lassus And Helen Lassus, His Wife, An Undivided 1/2 Interest

MICROFILMED

Indicates Parcel To Be Acquired

LD 70-12  
Area = 2499 S.F. ±

ACQUIRED  
SERIES 79-054179  
MARCH 23, 1979  
JUNE 1, 1979

|                            |                   |    |      |
|----------------------------|-------------------|----|------|
| DATE                       | REVISED           | BY | APVD |
| COMPILED <i>RTE</i>        | DRAWN <i>RTE</i>  |    |      |
| CHECKED                    |                   |    |      |
| APPROVED <i>R. Edwards</i> |                   |    |      |
| DATE<br>2-19-70            | SCALE<br>1" = 40' |    |      |

CITY OF SAN LEANDRO  
DEPARTMENT OF PUBLIC WORKS  
ENGINEERING DIVISION

SAN LEANDRO BLVD.  
WIDENING  
(Lopez-Lassus)

PARCEL 21

JOB NO.

APPROVED BY

*James F. Vivrette*  
JAMES F. VIVRETTE

CITY ENGINEER

REG. C. E. NO. 8087

DATE

DWG  
297

CASE  
1603