


WEST ESTUDILLO AVE (WARD STREET)

HAYS STREET

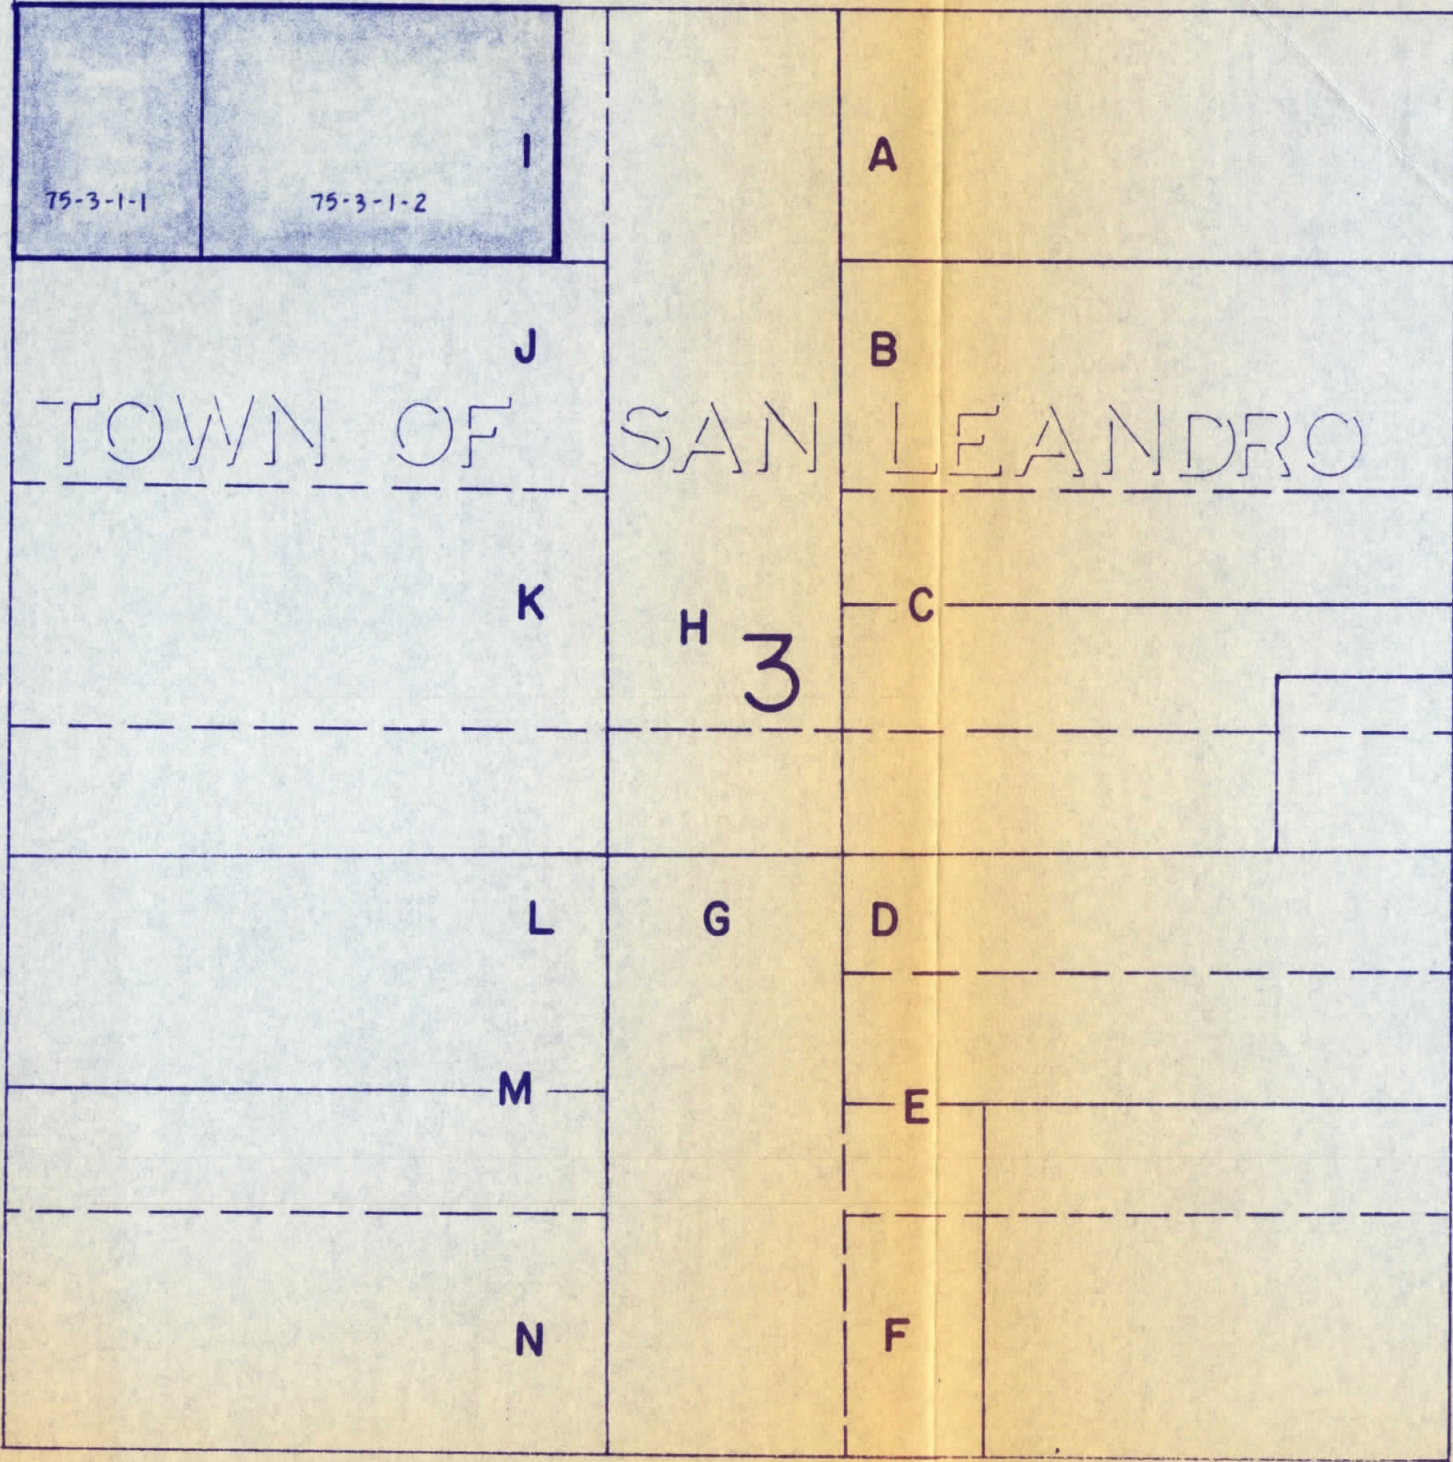

WASHINGTON AVE

ACQUIRED

BY RE 4273 IM 44

DATE Feb. 27, 1976

PLOTTED, GRG



Indicates Parcel

WEST JOAQUIN AVE (HEPBURN ST)

MICROFILMED

PUBLIC WORKS DEPARTMENT			CITY OF SAN LEANDRO				
NO.	DATE	REVISION	IT SHALL BE THE CONTRACTOR'S RESPONSIBILITY TO DETERMINE THE EXISTENCE AND LOCATION OF ALL UNDERGROUND UTILITIES. THOSE SHOWN REPRESENT THE BEST INFORMATION AVAILABLE TO THE CITY OF SAN LEANDRO AT THE TIME OF PREPARATION OF THESE PLANS. NO GUARANTEE IS MADE AS TO THE ACCURACY OF THIS INFORMATION.	DESIGNER	APPROVAL DATE	DOWNTOWN REVITALIZATION CONDEMNATION PLAT BLOCK C (Oliveira)	SHEET 1 OF 1
				DRAFTSMAN			JOB NO.
				SR. ENGR.			SCALE 1"=40'
				ASST. P.W. DIR.			DWG. 552 B CASE 1603
				RICHARD H. WARD Public Works Director R.C.E. No. 8375			

CC 969