



60
STREET

THORNTON

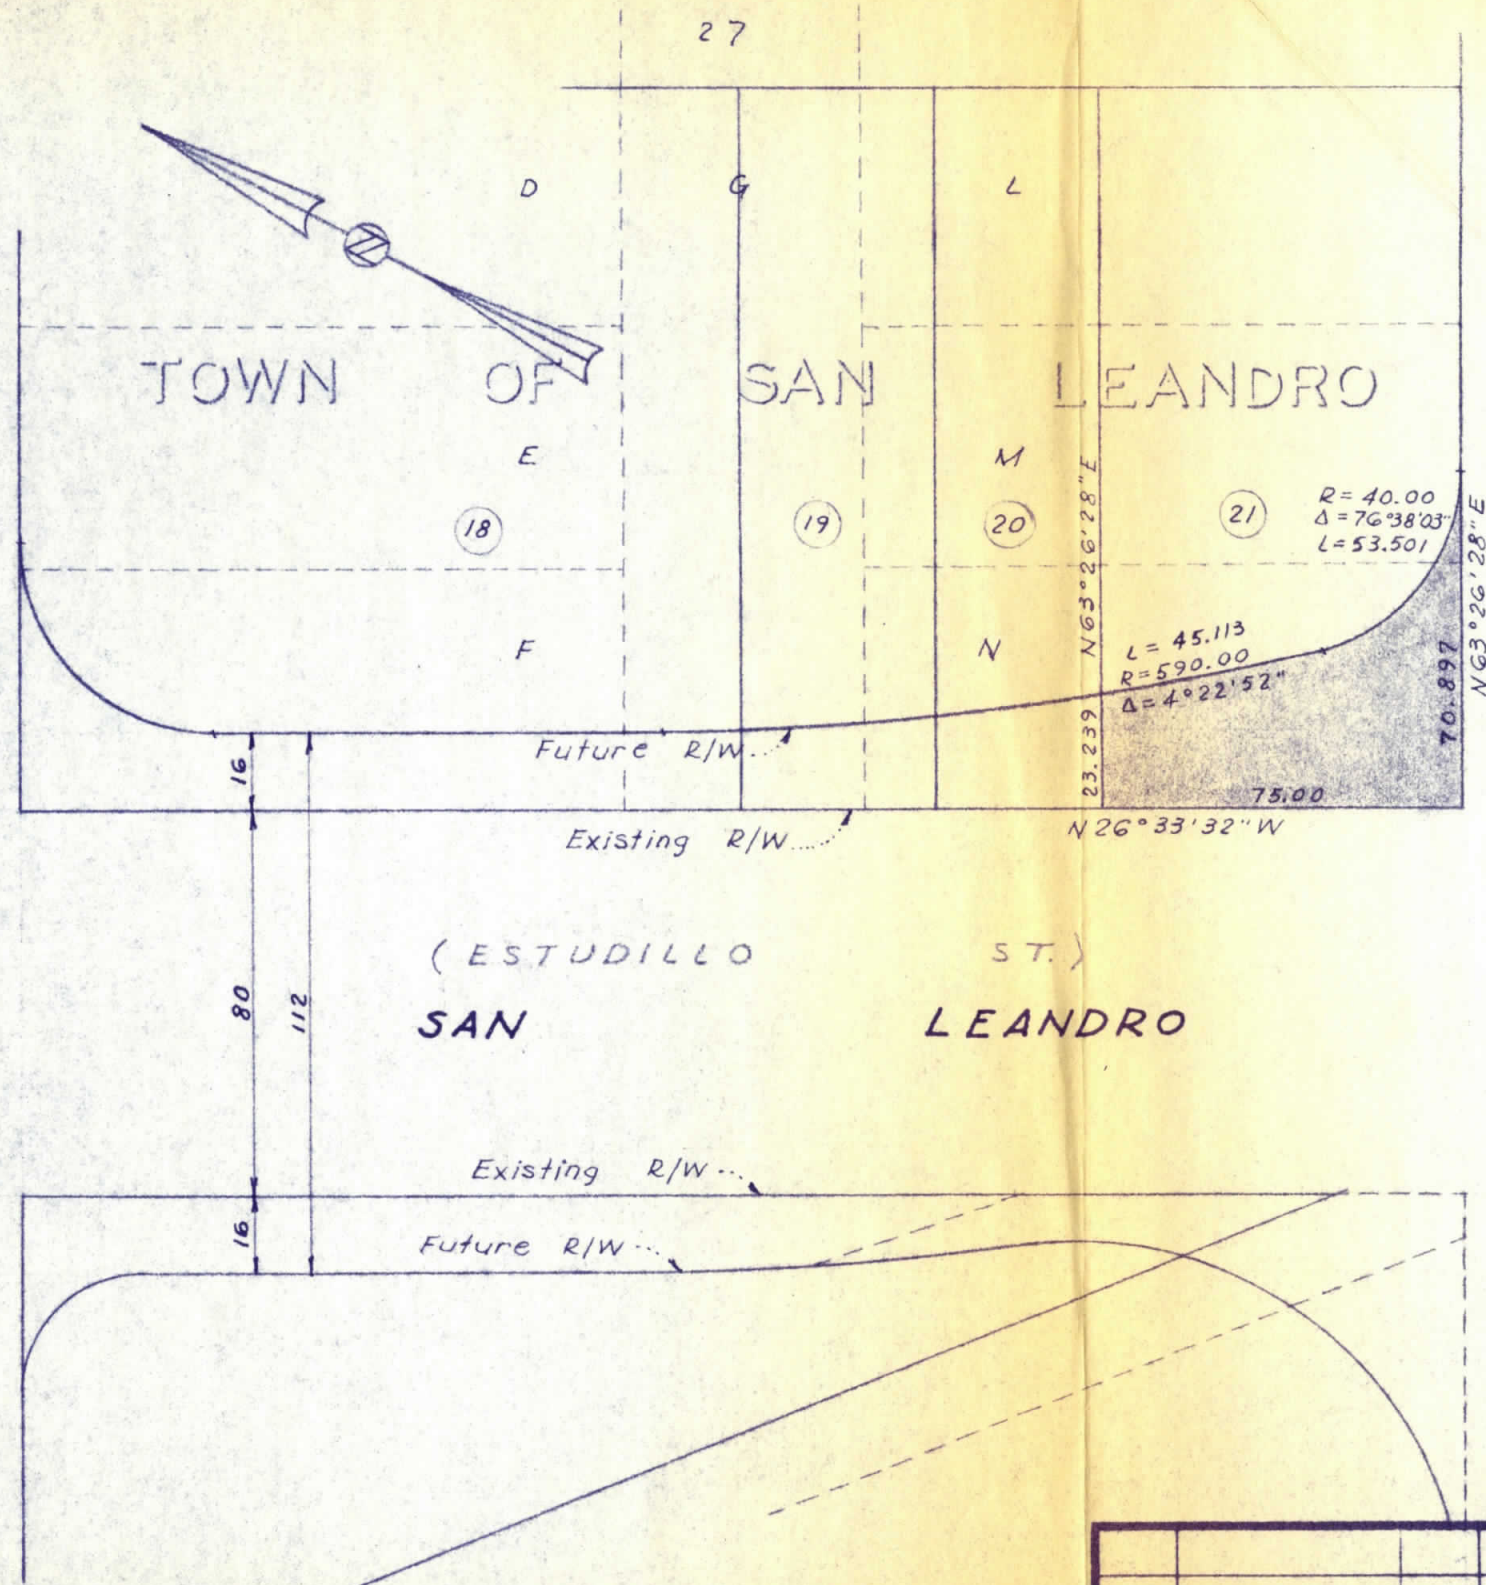

60
STREET

WILLIAMS

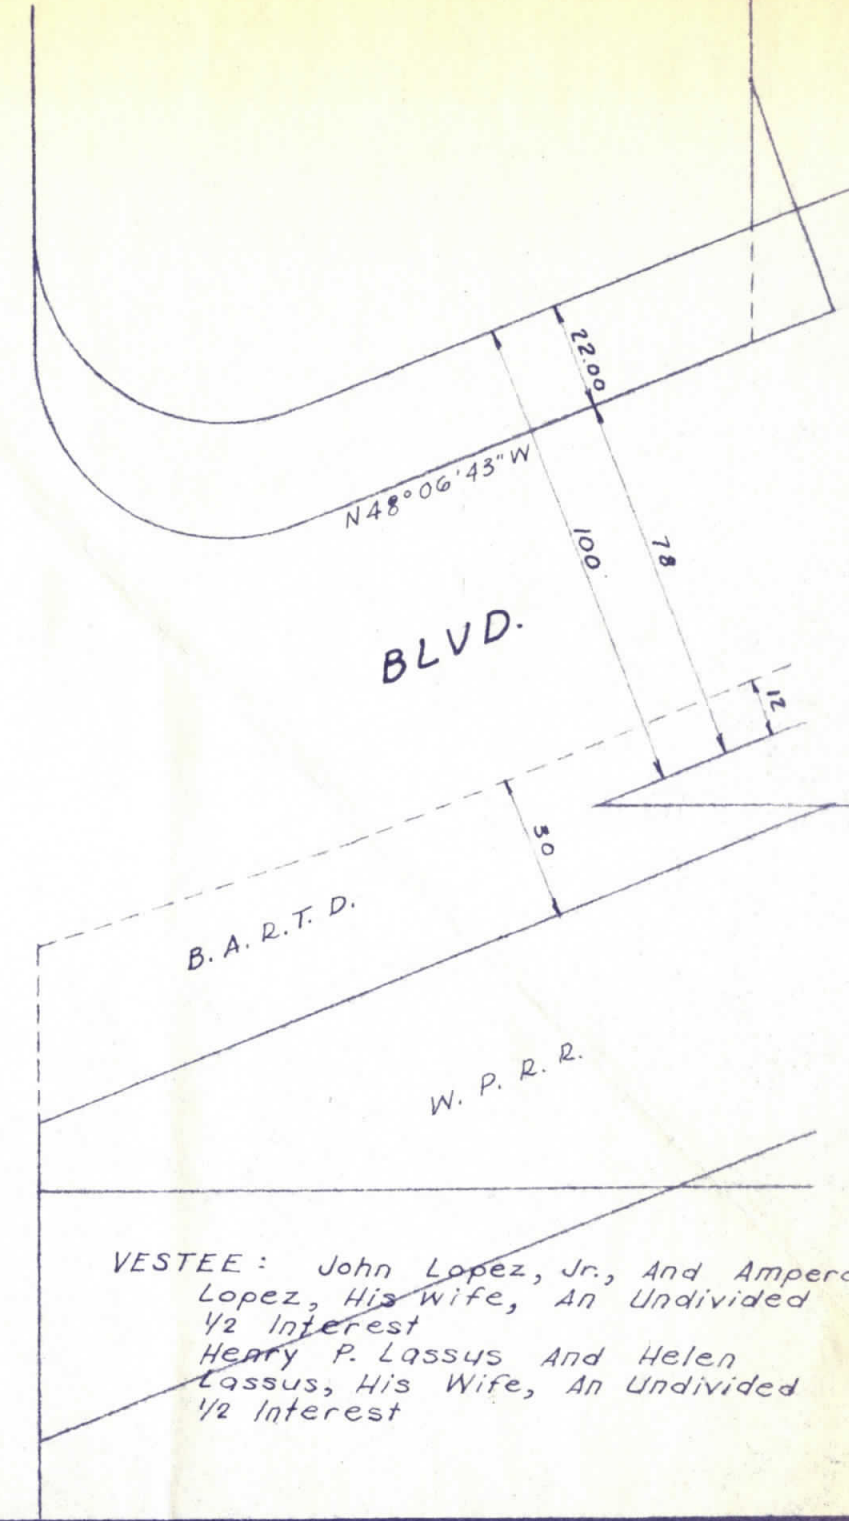

(ESTUDILLO ST.)
SAN LEANDRO

VESTEE: John Lopez, Jr., And Ampero Lopez, His Wife, An Undivided 1/2 Interest
Henry P. Lassus And Helen Lassus, His Wife, An Undivided 1/2 Interest



Indicates Parcel To Be Acquired
LD 70-12
Area = 2499 S.F. ±

DATE	REVISED	BY	APVD
COMPILED <i>RJE</i>	DRAWN <i>RJE</i>		
CHECKED			
APPROVED <i>R. Edwards</i>			
DATE 2-19-70	SCALE 1" = 40'		

CITY OF SAN LEANDRO
DEPARTMENT OF PUBLIC WORKS
ENGINEERING DIVISION

SAN LEANDRO BLVD.
WIDENING
(Lopez-Lassus)

PARCEL 21

JOB NO.	
APPROVED BY <i>James F. Vivrette</i> JAMES F. VIVRETTE CITY ENGINEER REG. C. E. NO. 8087	
DATE	
DWG 297	CASE 1603