

SEGMENT 2

See Sheet 2

SEGMENT 3

See Sheet 4

SEGMENT 1

See Sheet 2

SEGMENT 5


See Sheet 4

SEGMENT 6

See Sheet 5

SEGMENT 4

See Sheet 3

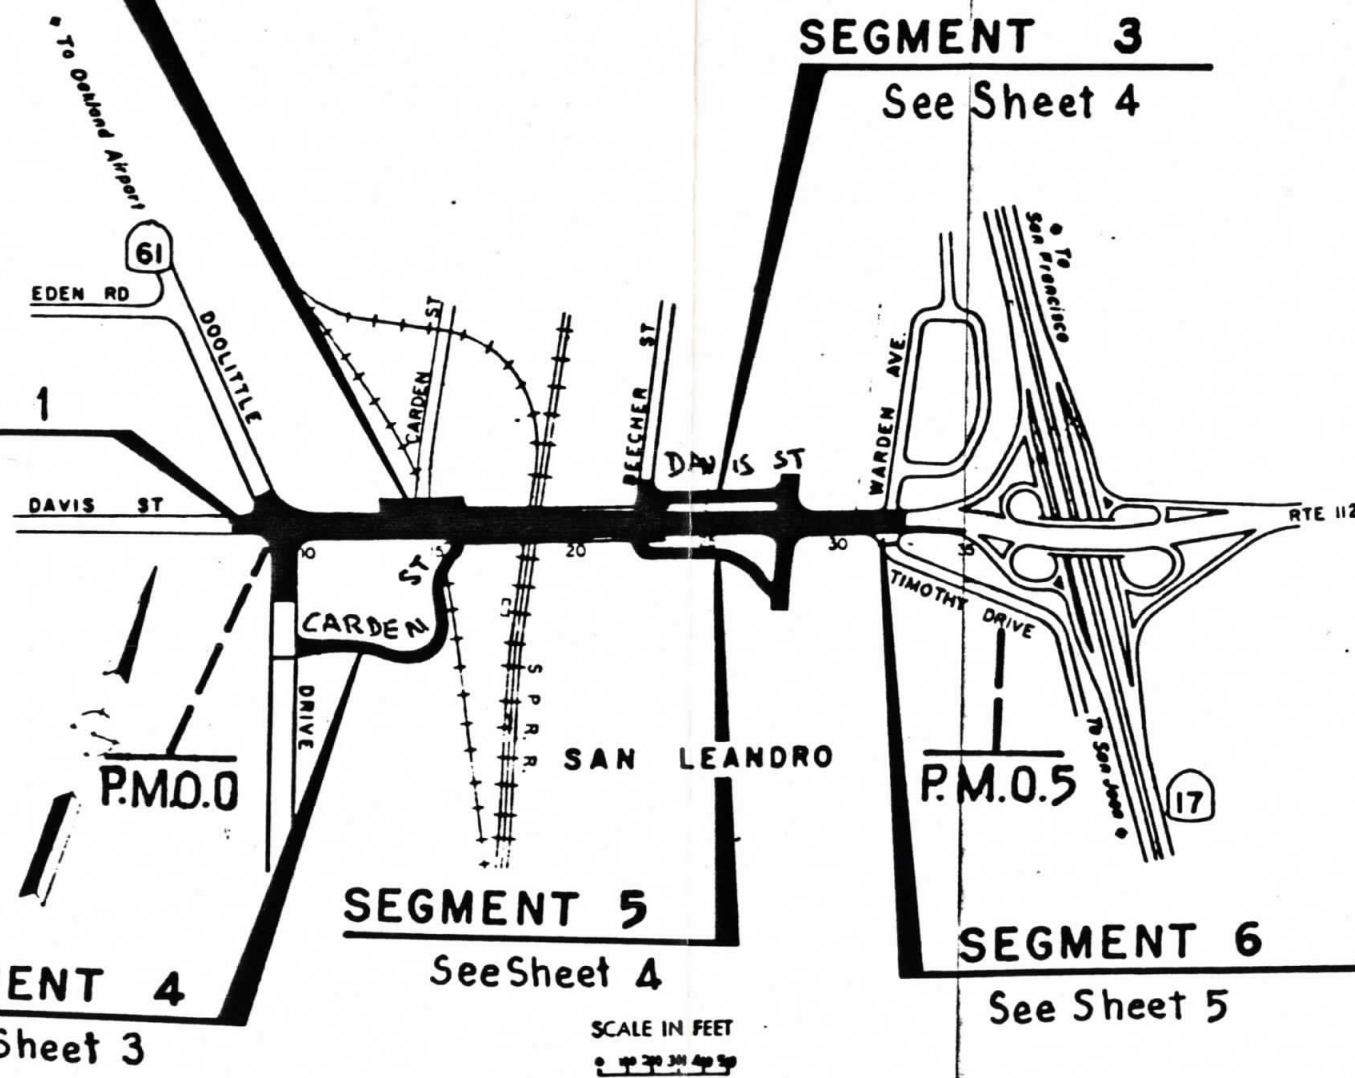

NOTE:

RECORDING THIS MAP DOES NOT CONSTITUTE
RELINQUISHMENT. RELINQUISHMENT IS
COMPLETE WHEN CALIFORNIA TRANSPORTATION
COMMISSION RESOLUTION IS RECORDED.
(SEE CLOSED DOCUMENTS.)

RECORDED IN THE OFFICE OF THE RECORDER
OF THE COUNTY OF ALAMEDA.
DATE: DEC. 21, 1982
SERIAL NO. 82-194138

REL. NO. 40380

STATE OF CALIFORNIA
BUSINESS AND TRANSPORTATION AGENCY
DEPARTMENT OF TRANSPORTATION

RELINQUISHMENT
IN THE COUNTY OF
ALAMEDA

ROAD 04-Ala-112 - P.M. 00/0.5

NOTES: BEARINGS AND DISTANCES ARE ON THE CALIFORNIA COORDINATE SYSTEM, ZONE III. TO OBTAIN HORIZONTAL DISTANCES, MULTIPLY BY 1.0000706. TO OBTAIN VERTICAL DISTANCES, MULTIPLY BY 0.9999294.



DOOLITTLE DRIVE

R=45'
Δ=50°01'43"
L=39.29'

46163
2-27-79
(Ser.No.79-036758)

SEGMENT 1

S.49°47'04"E
90.80'
N.19°01'50.7"W
79.99'
S.70°58'45"W

Y447223.72
X1512298.91

R=42.50'
Δ=69°13'35"
L=91.35'

Area to be relinquished to the City of San Leandro

LEGEND

Slope & Utility Ease.
N 0°00'25"E (Rad.)

N 75°29'02"E
110.21'

Y447320.59
X1512536.02

S.38°25'00"E
(Rad.)

R=35'
L=43.18'

N 70°53'37"E
168.39'

"D" LINE
R=3000'
Δ=5°38'20"
L=295.25'

Utility Ease
N 15°06'50"W (Rad.)

R=2943.25'
Δ=2°15'59"
L=116.42'

N 15°03'20"W (Rad.)

S 78°39'14"E
37.81'

N 73°42'21"E
64.52'

N 17°33'58"W
(Rad.)

Δ=2°35'20"
R=3055'
L=138.04'

N 64°47'15"E
36.01'

SEGMENT 2

N 17°22'49"W
PCC
Δ=2°15'59"
L=114.84'

46149-2
PAR. 2


Y447408.53
X1512817.74

DAVIS ST.

Highway

N 69°50'42"E
104.08'
S 34°08'53"E
44.48'

Δ=39°46'43"
L=142.32'

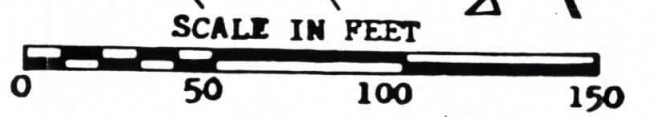

REL. NO. 40380

STATE OF CALIFORNIA
BUSINESS AND TRANSPORTATION AGENCY
DEPARTMENT OF TRANSPORTATION


RELINQUISHMENT
IN THE COUNTY OF
ALAMEDA

ROAD 04-A1a-112 P.M.01

Approved: DEPUTY DISTRICT DIRECTOR OF TRANSPORTATION


CITY OF SAN LEANDRO

COORDINATES, BEARINGS AND DISTANCES SHOWN ARE ON THE CALIFORNIA COORDINATE SYSTEM ZONE III. MULTIPLY DISTANCES SHOWN BY 1.0000708 TO OBTAIN GROUND-LEVEL DISTANCES.

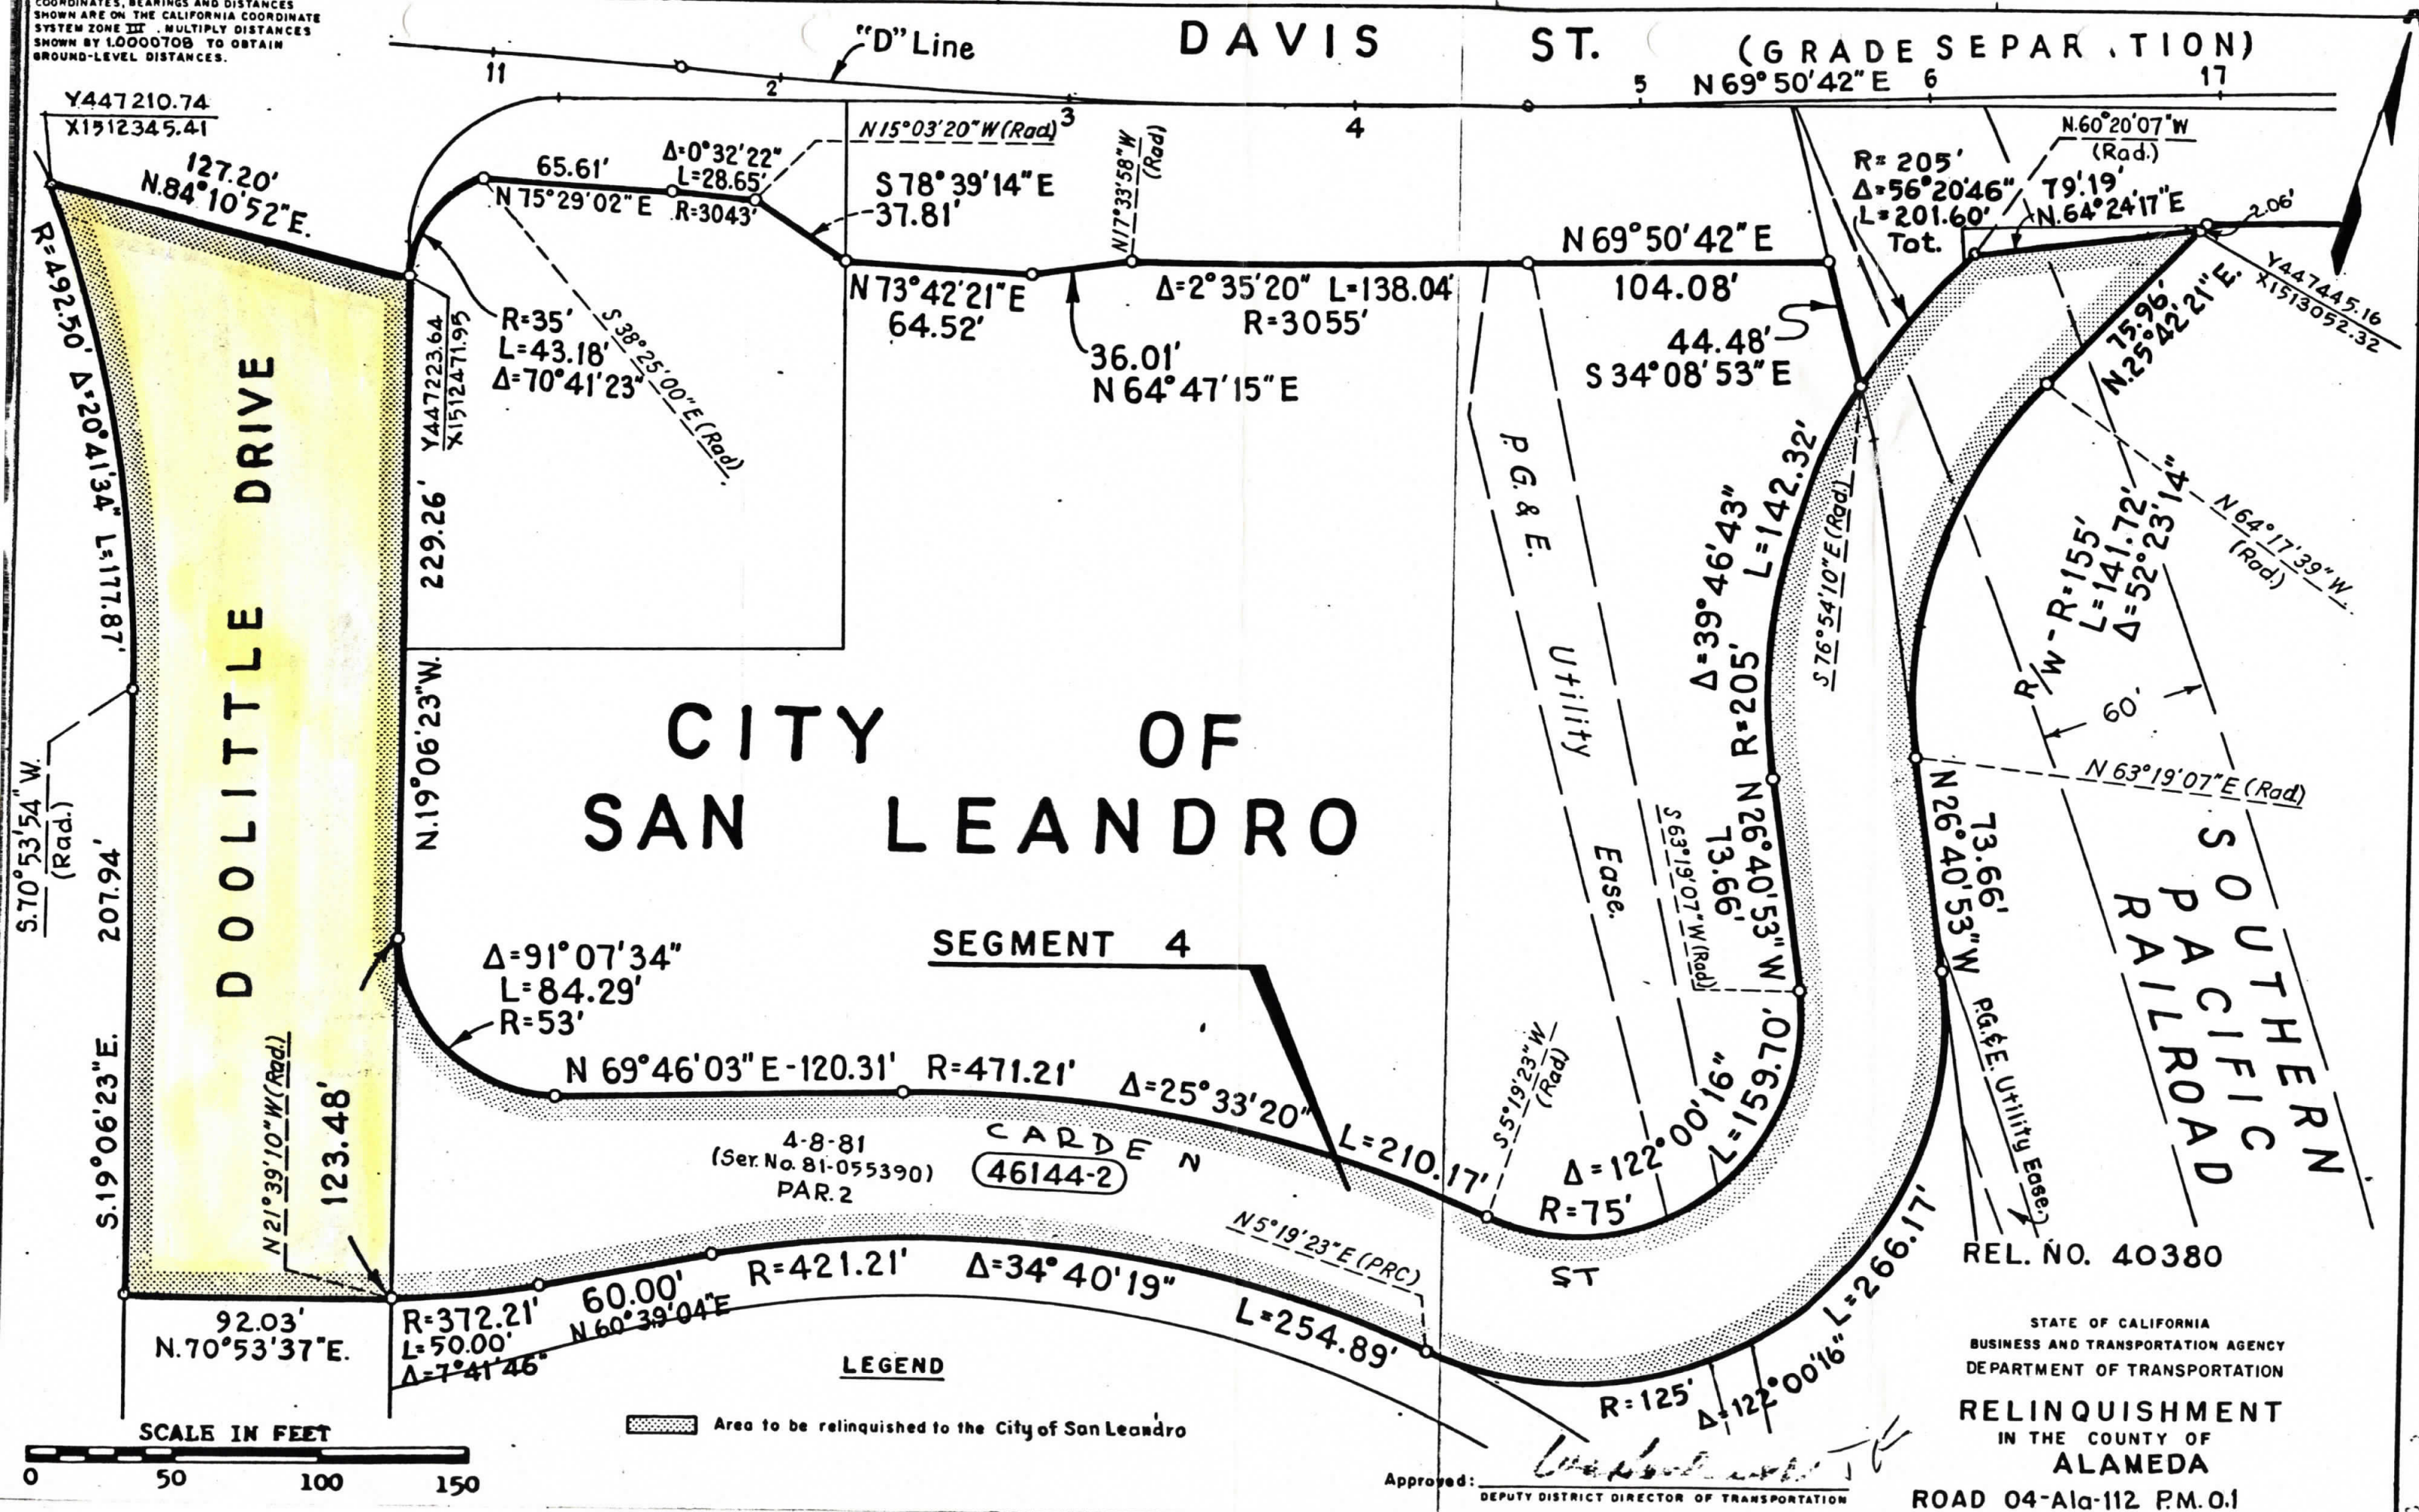

COORDINATES, BEARINGS AND DISTANCES
GIVEN ARE ON THE CALIFORNIA COORDINATE
SYSTEM ZONE III. MULTIPLY DISTANCES
GIVEN BY 0.999999 TO OBTAIN
GROUND-LEVEL DISTANCES.

CITY OF SAN LEANDRO

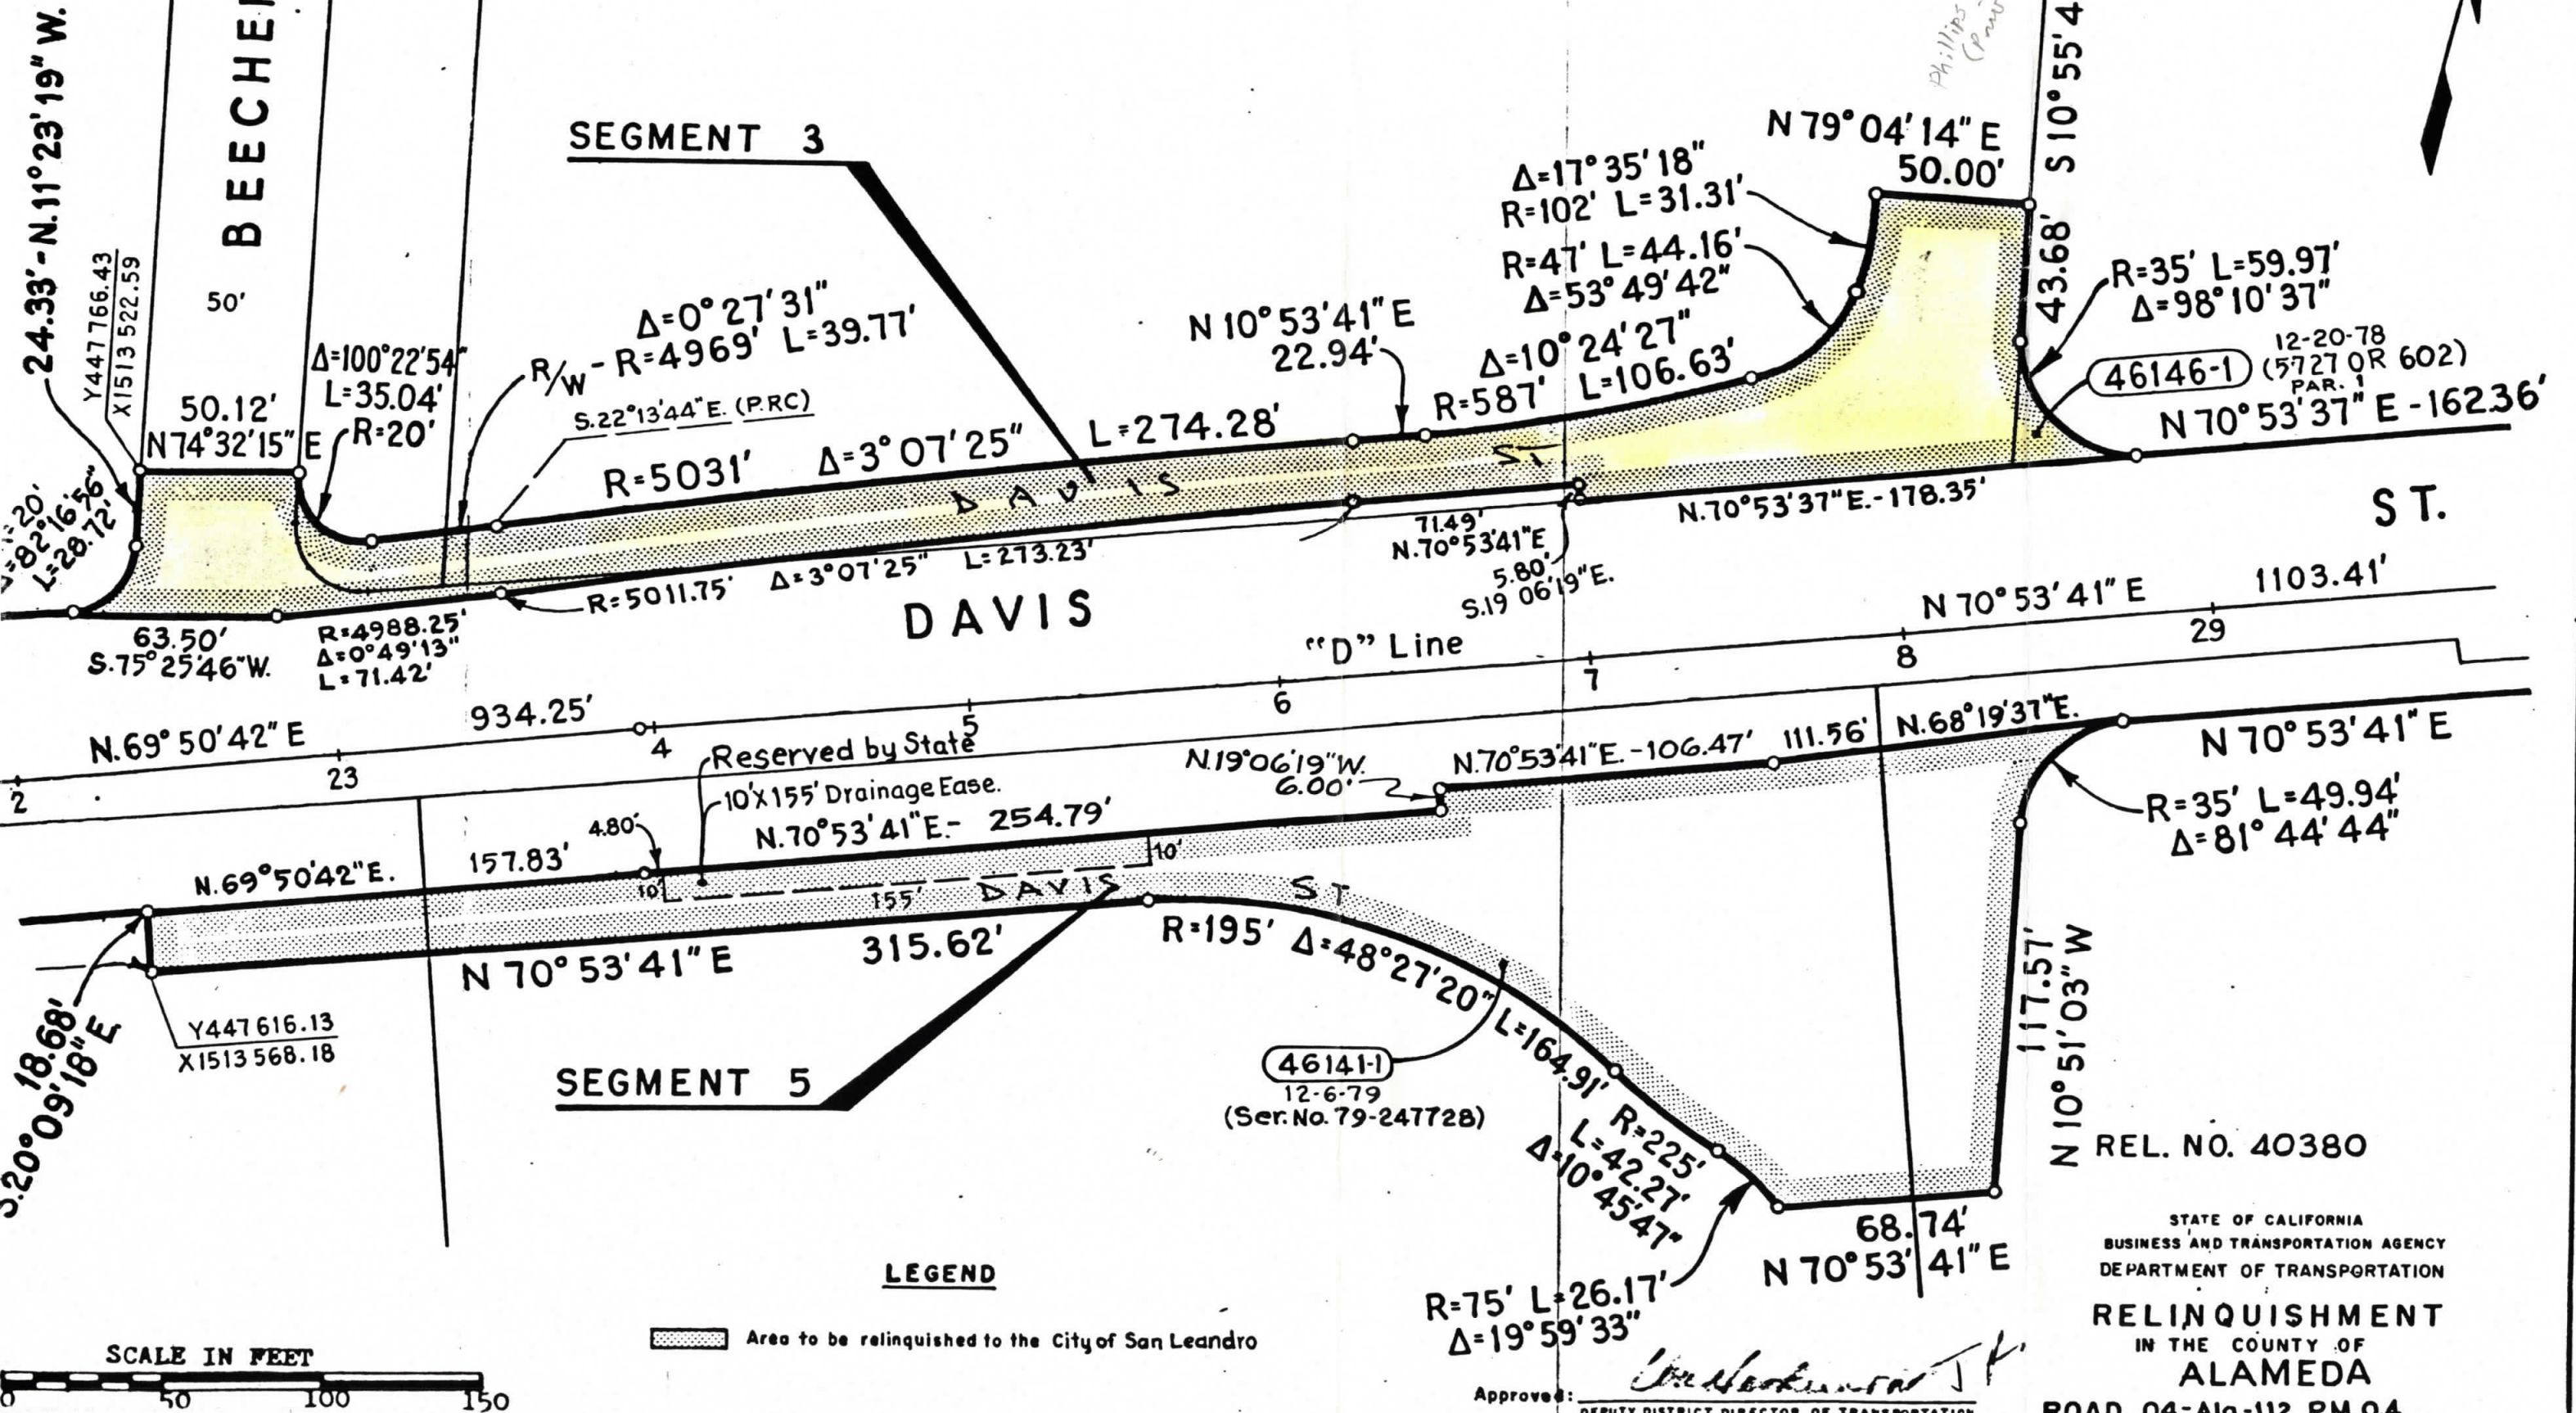

REL. NO. 40380

STATE OF CALIFORNIA
BUSINESS AND TRANSPORTATION AGENCY
DEPARTMENT OF TRANSPORTATION
RELINQUISHMENT
IN THE COUNTY OF
ALAMEDA
ROAD 04-Ala-112 P.M.O.4

Approved: *[Signature]*
DEPUTY DISTRICT DIRECTOR OF TRANSPORTATION


COORDINATES, BEARINGS AND DISTANCES
GIVEN ARE ON THE CALIFORNIA COORDINATE
SYSTEM ZONE III. MULTIPLY DISTANCES
BY 1.0000708 TO OBTAIN
GROUND-LEVEL DISTANCES.

CITY

OF

SAN

LEANDRO

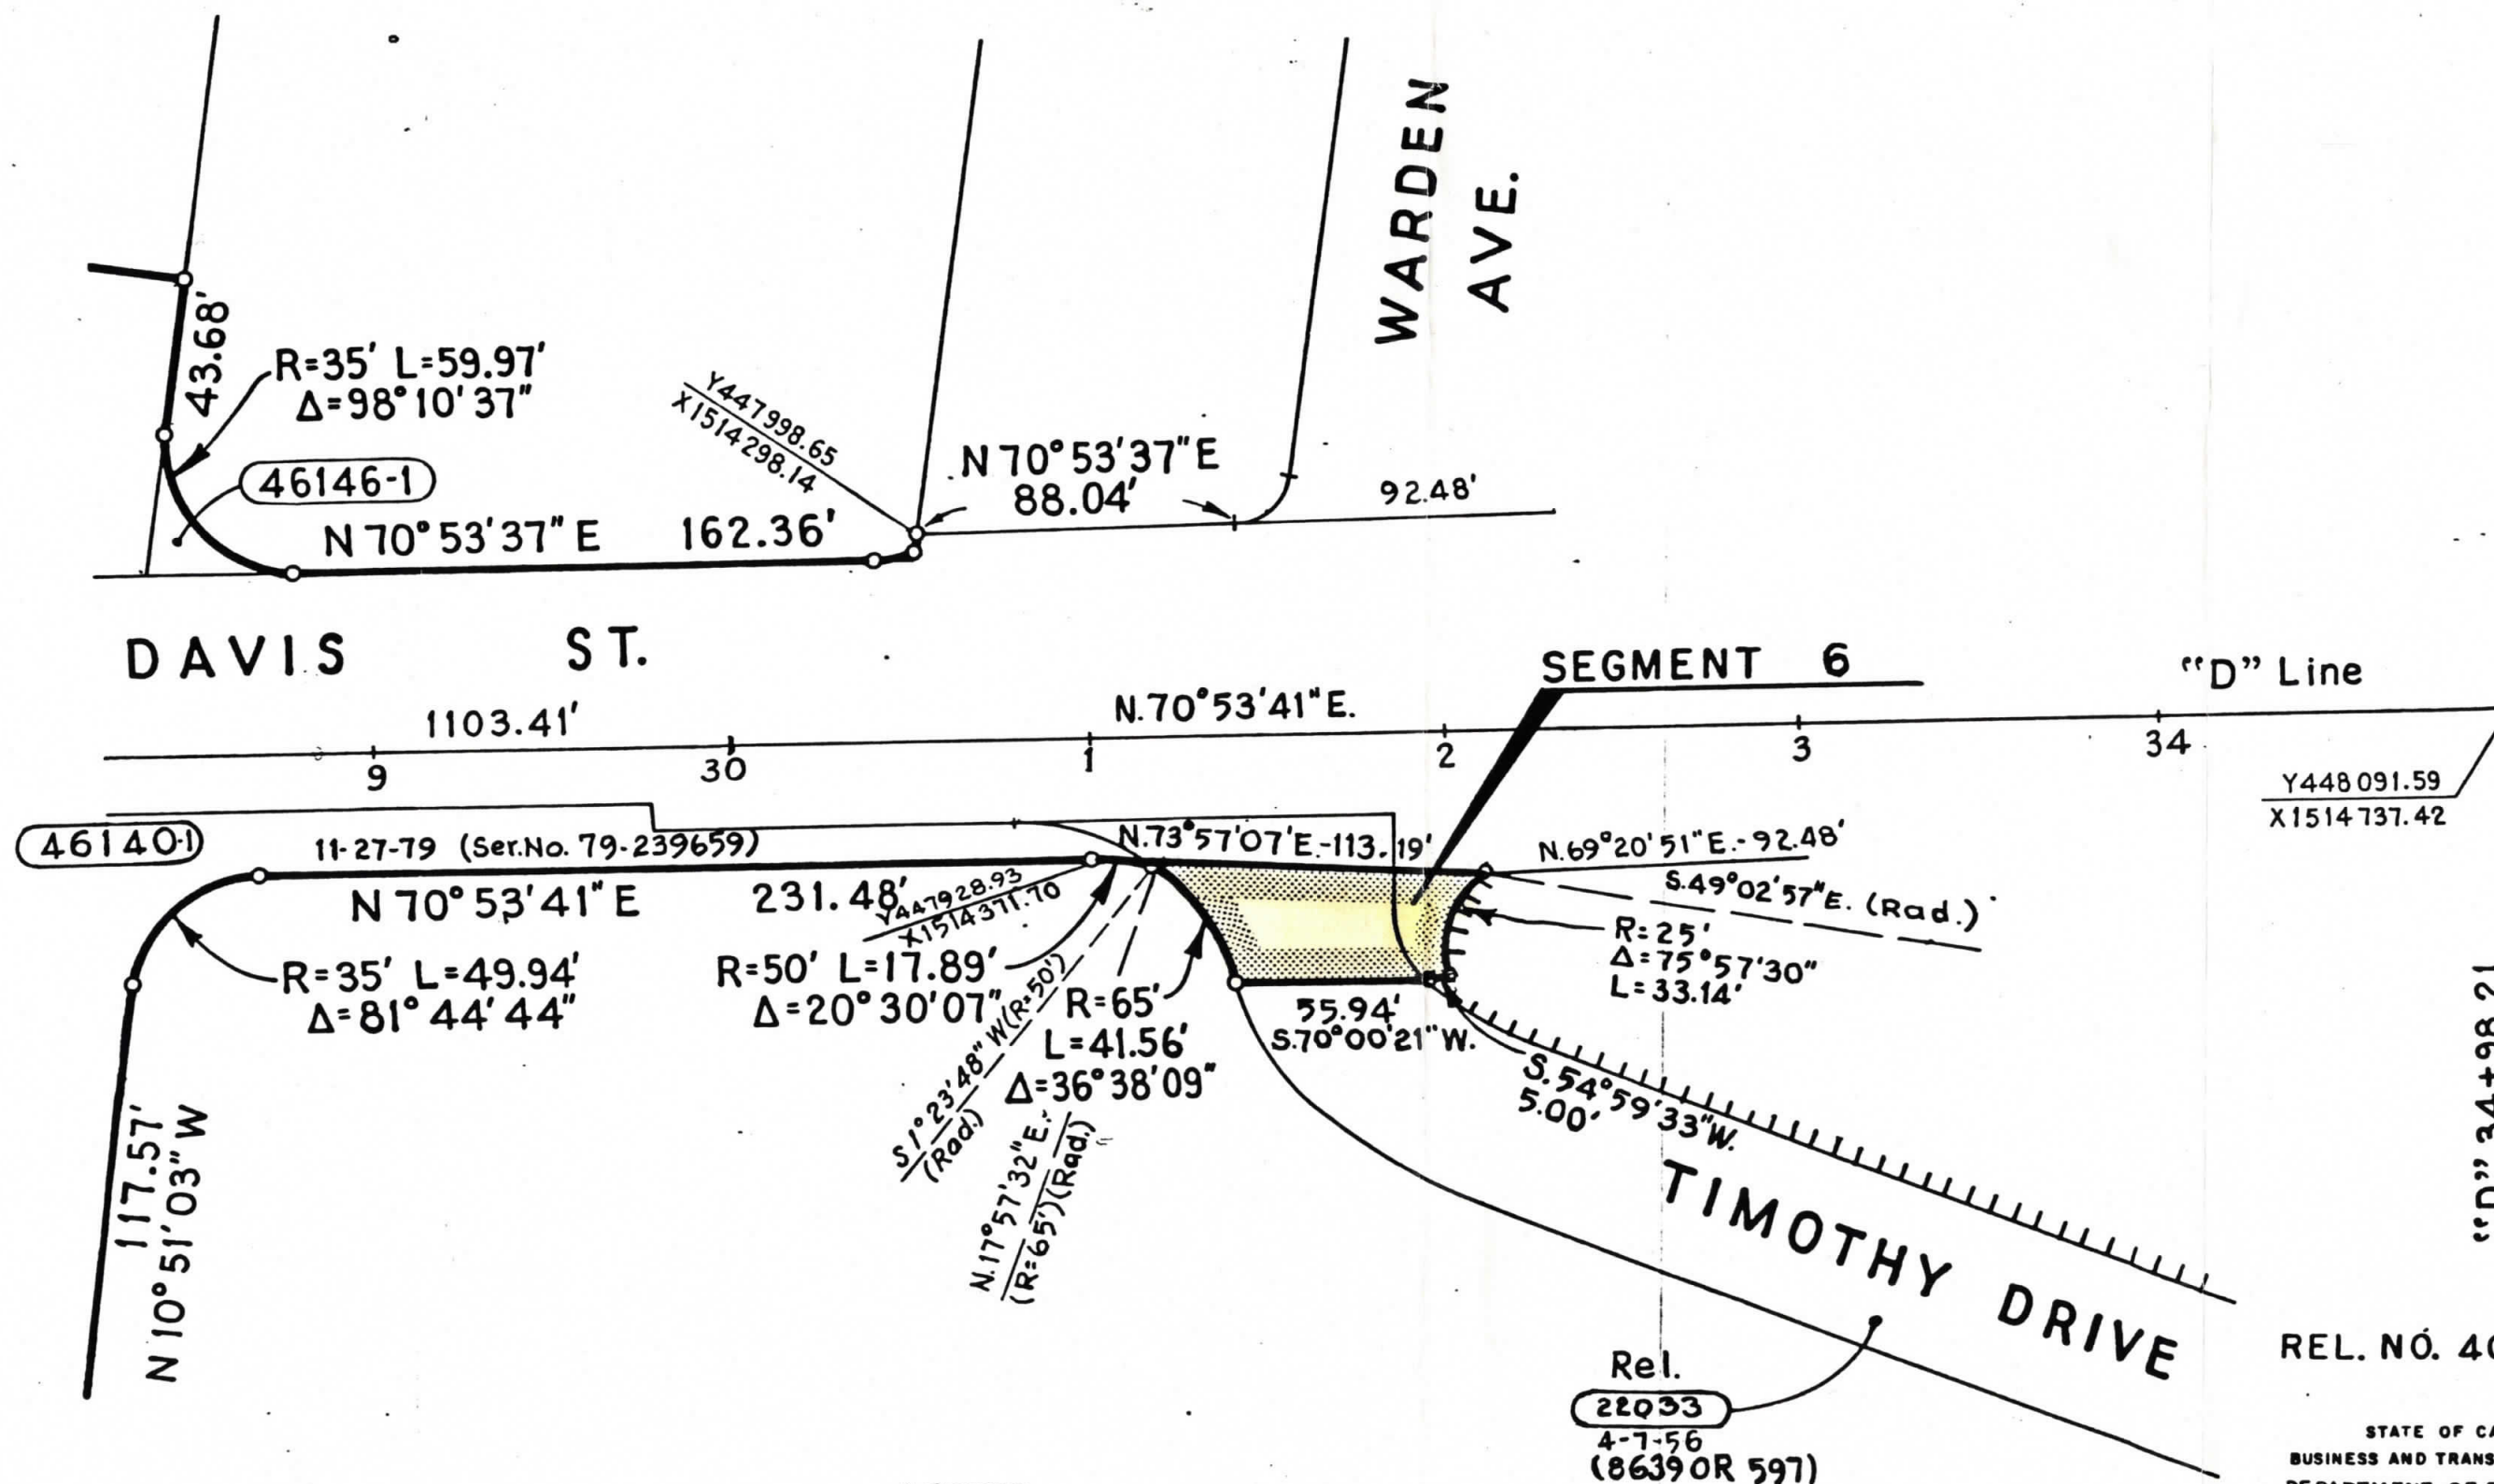

LEGEND

Access prohibited

Area to be relinquished to the City of San Leandro

SCALE IN FEET

0 50 100 150

REL. NO. 40380

STATE OF CALIFORNIA
BUSINESS AND TRANSPORTATION AGENCY
DEPARTMENT OF TRANSPORTATION

RELINQUISHMENT
IN THE COUNTY OF
ALAMEDA

Approved: *[Signature]*
DEPUTY DISTRICT DIRECTOR OF TRANSPORTATION

ROAD 04-A1a-112 P.M.04