


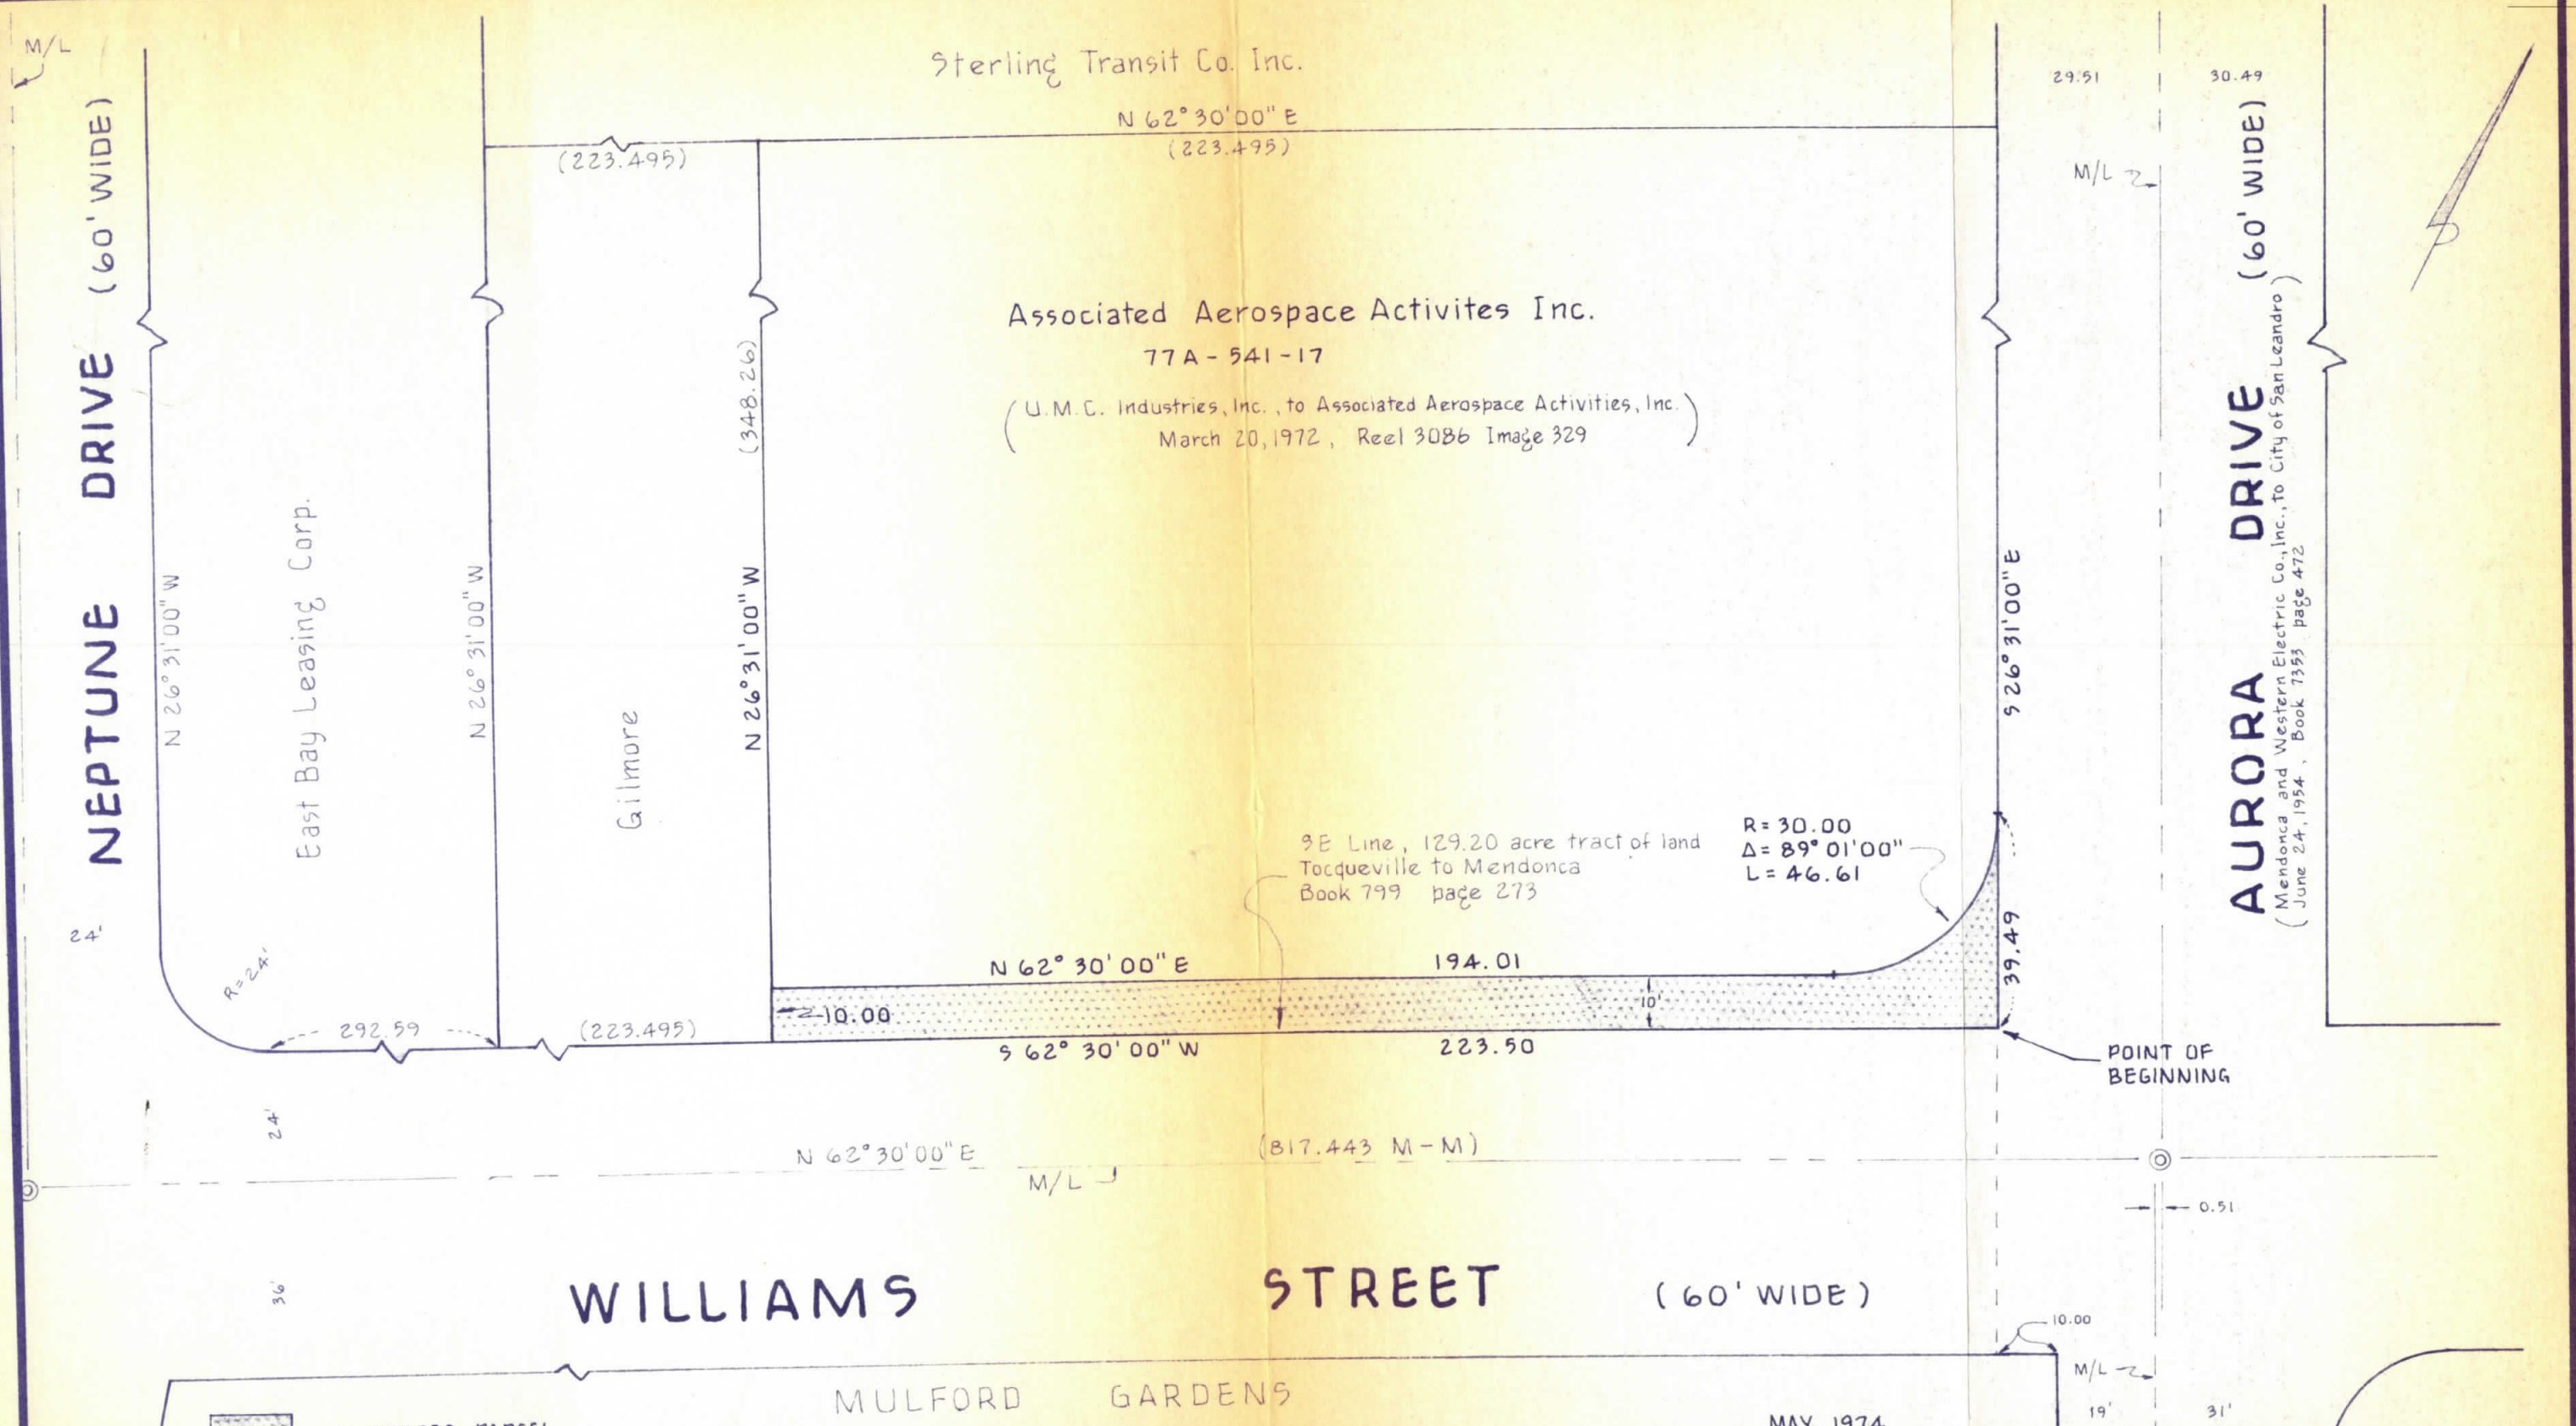


INDICATES PARCEL
LD 74-19
AREA = 2420 ± sq.ft.

PUBLIC WORKS DEPARTMENT				CITY OF SAN LEANDRO			
IT SHALL BE THE CONTRACTOR'S RESPONSIBILITY TO DETERMINE THE EXISTENCE AND LOCATION OF ALL UNDERGROUND UTILITIES. THOSE SHOWN REPRESENT THE BEST INFORMATION AVAILABLE TO THE CITY OF SAN LEANDRO AT THE TIME OF PREPARATION OF THESE PLANS. NO GUARANTEE IS MADE AS TO THE ACCURACY OF THIS INFORMATION.				DESIGNER <i>mm</i>	APPROVAL DATE		SHEET <u>1</u> OF <u>1</u> JOB NO. _____ SCALE <u>1" = 30'</u> DWG. <u>559</u> CASE <u>1603</u>
NO.	DATE	REVISION		DRAFTSMAN <i>mm</i>	RICHARD H. WARD Public Works Director R.C.E. No. 8375		
				SR. ENG'R			
				ASST. P.W. DIR.			
				MAY, 1974			
				STREET WIDENING OF WILLIAMS STREET			
				ASSOCIATED AEROSPACE ACTIVITIES INC.			

REL. MILEAGE	
PARCEL	MILES
1	0.14
4	EASEMENT
TOTAL	0.14

THIS SET OF PRINTS IS FOR
RETENTION BY THE CITY

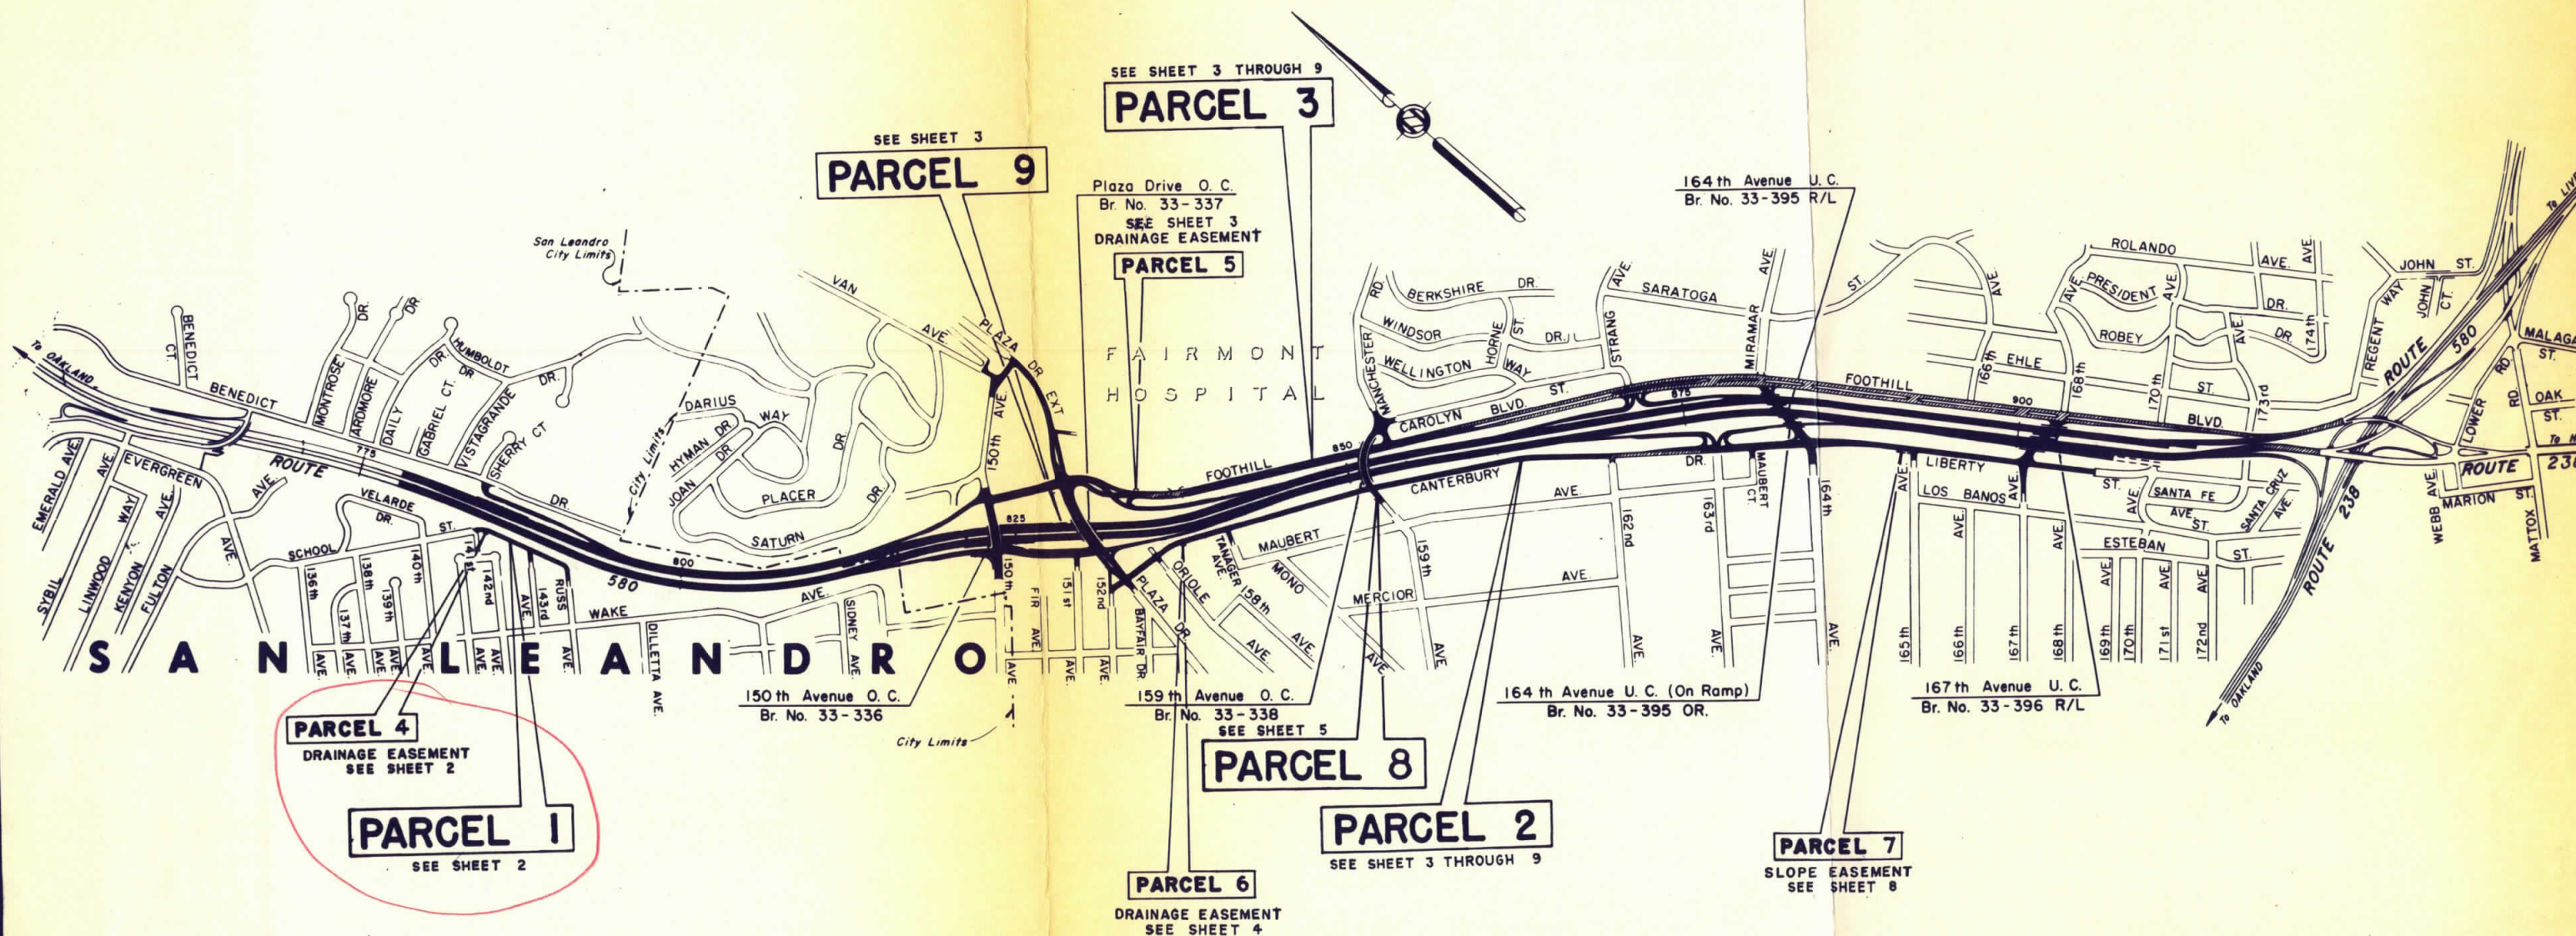


FILED IN THE OFFICE OF THE RECORDER
OF THE COUNTY OF ALAMEDA
DATE: OCTOBER 10, 1966
STATE HIGHWAY MAP BOOK 7 , PAGES 1 THROUGH 9

STATE OF CALIFORNIA
HIGHWAY TRANSPORTATION AGENCY
DEPARTMENT OF PUBLIC WORKS
DIVISION OF HIGHWAYS
**PROPOSED RELINQUISHMENT
IN THE COUNTY OF
ALAMEDA**
ROAD 04-ALA-580-31.2, 33.6,

PROJECT NO. 1197.2

COORDINATES, BEARINGS AND DISTANCES SHOWN ARE ON THE CALIFORNIA COORDINATE SYSTEM ZONE III. MULTIPLY DISTANCES SHOWN BY 1.0000705 TO OBTAIN GROUND-LEVEL DISTANCES.

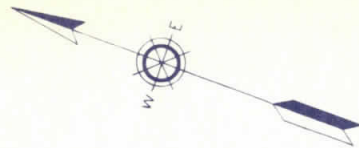

"F" 791 + 86.97' B.C.

BENEDICT DR.

DR.

S 20°41'22"E - 321.40'

S 69°18'38"W - 13.83'

S 22°21'03"E - 952.79'

S 22°21'03"E

952.79'

CITY OF SAN LEANDRO


S 18°55'51"E - 715.48'

S 18°55'51"E - 715.48'

FOOTHILL

BLVD.

Proposed Additional Relinquishment

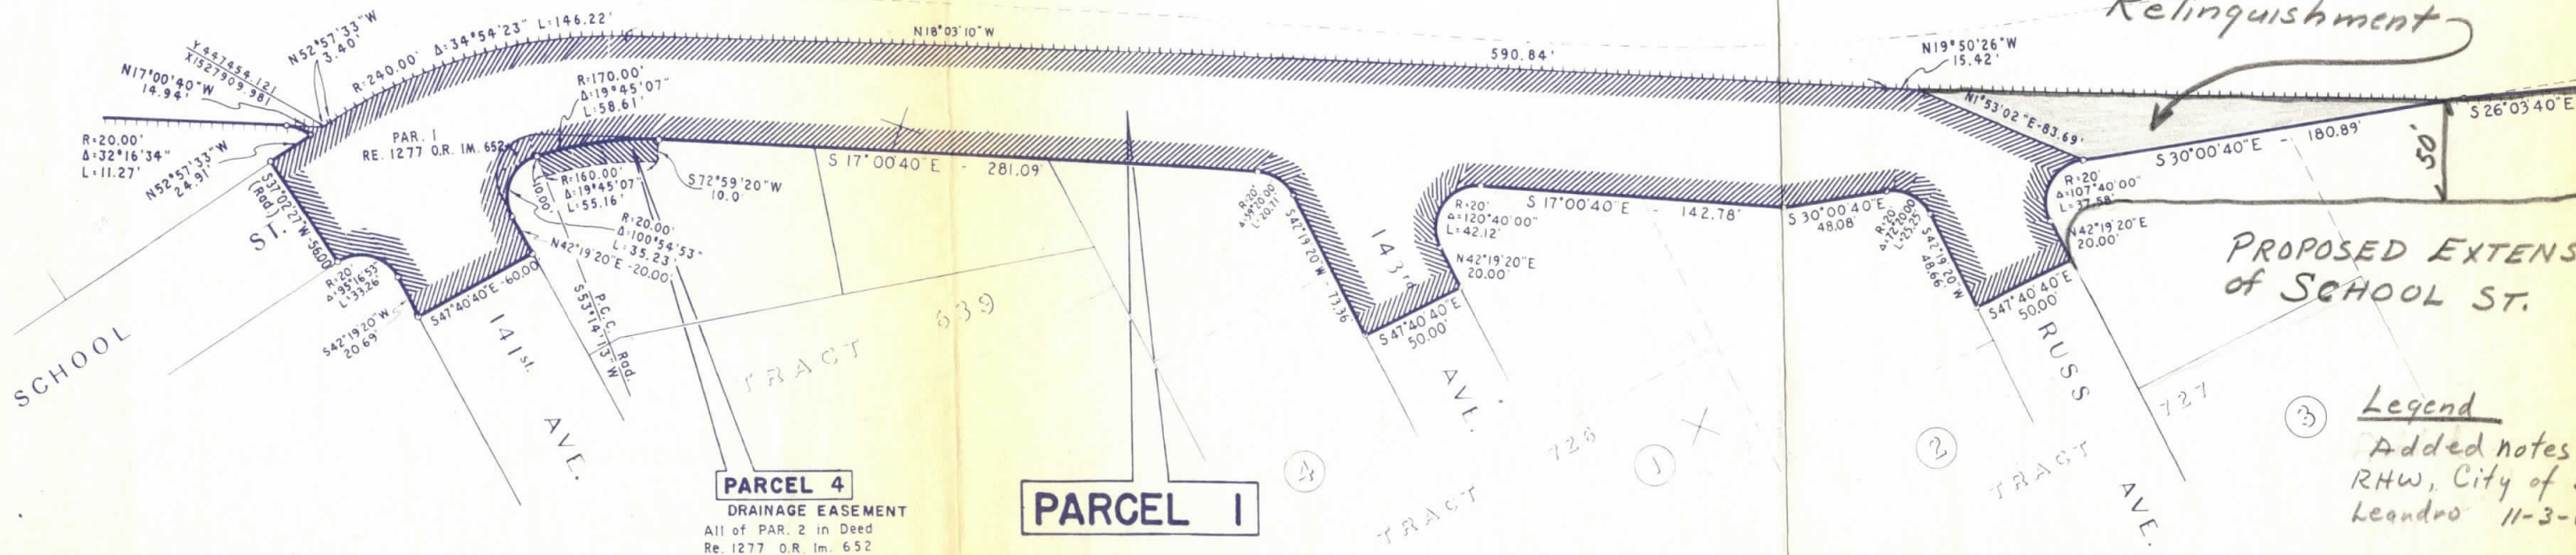

LEGEND

Access prohibited



Area to be relinquished shown thus to the City of San Leandro

SCALE IN FEET



Approved:

R.A. Hayler
Deputy District Engineer

STATE OF CALIFORNIA
HIGHWAY TRANSPORTATION AGENCY
DEPARTMENT OF PUBLIC WORKS
DIVISION OF HIGHWAYS

PROPOSED RELINQUISHMENT
IN THE COUNTY OF
ALAMEDA

ROAD 04-ALA-580 SHEET