


Hummel

Scale 1" = 40'

ST. Regis Paper Co

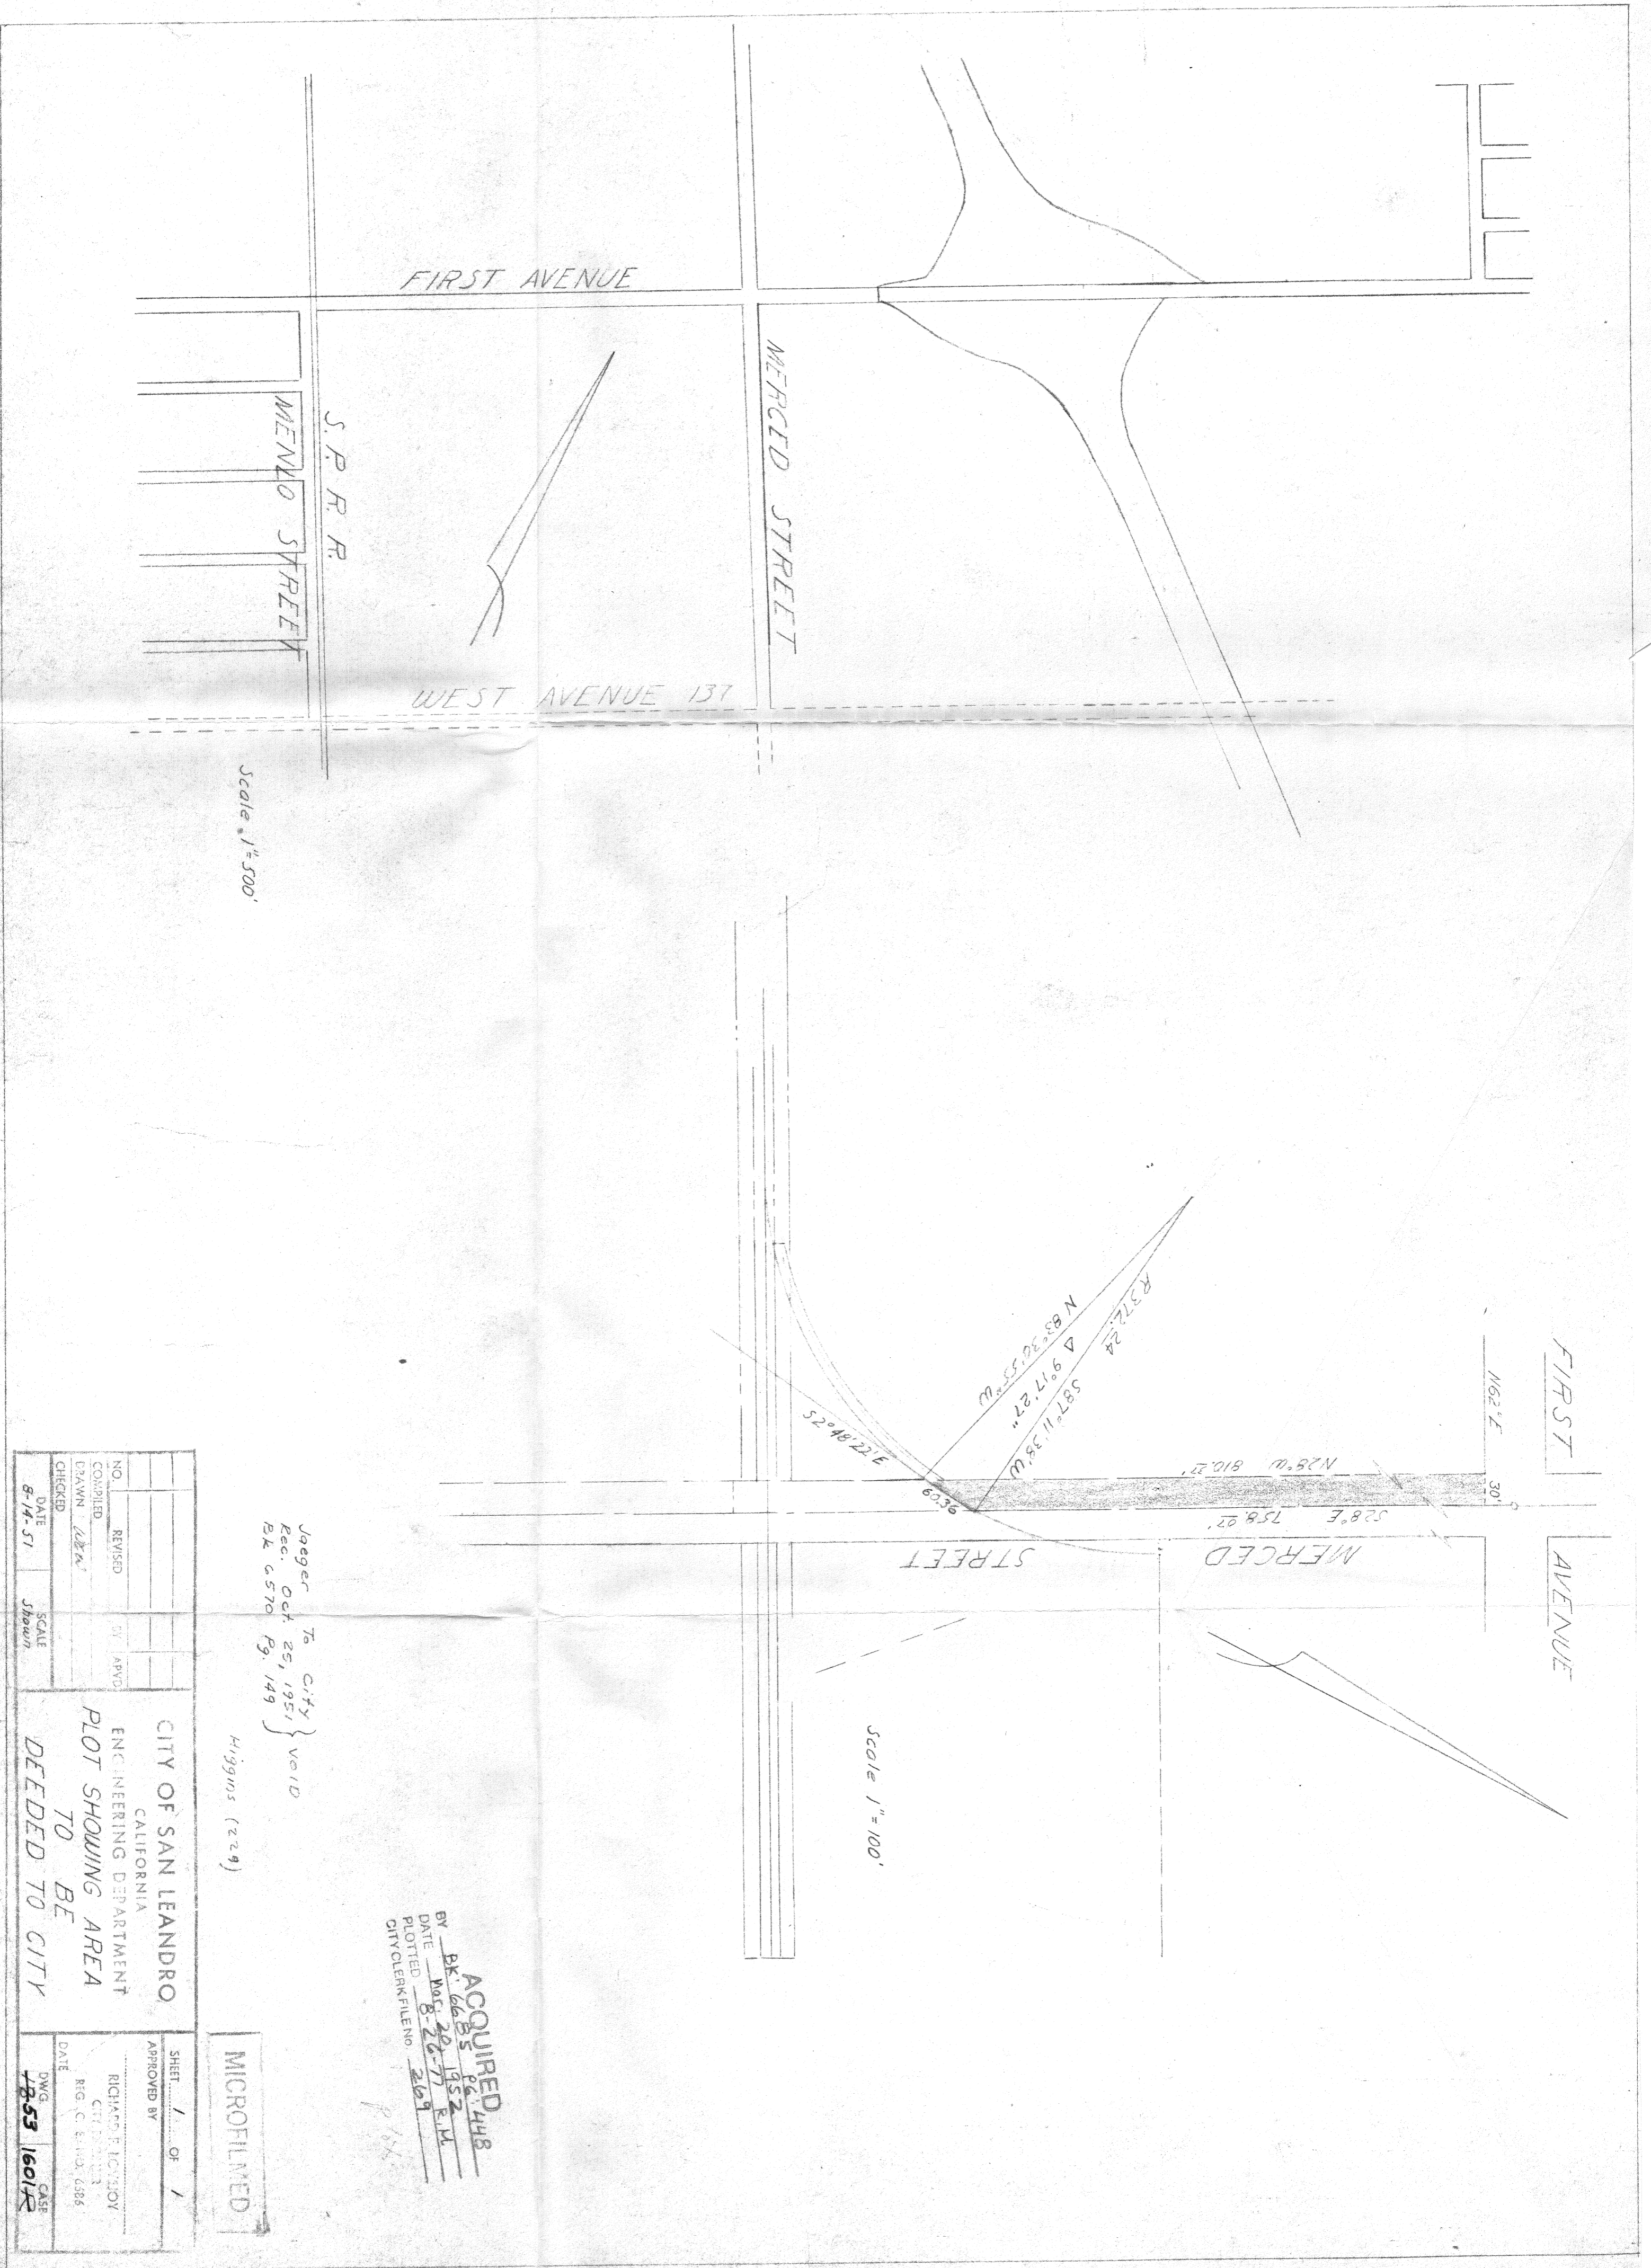

Scale 1"=500'

Scale 1"=100'

Jaeger To City } void  
 Rec. Oct 25, 1951  
 BK 6570 Pg. 149

Higgins (229)

**ACQUIRED**  
 BY BK 6685 PC 448  
 DATE MAR 20 1952  
 PLOTTED 8-26-77 E.H.  
 CITY CLERK FILE NO. 269

NO. REVISED		CITY OF SAN LEANDRO		SHEET 1 OF 1	
DRAWN <i>ABW</i>		CALIFORNIA		APPROVED BY	
CHECKED		ENGINEERING DEPARTMENT		RICHARD F. JOSEY	
DATE 8-14-51		PLOT SHOWING AREA		CITY CLERK	
SCALE Shown		TO BE		REG. C. E. I. D. 6586	
		DEEDED TO CITY		DATE 7-8-53	
				CASE 16014	

MICROFILMED

66-142-7